

FRONT ELEVATION



REAR ELEVATION



FRONT STREET MILLWORK & LUMBER, INC.
 1416 EAST FRONT AVENUE - BISMARCK, ND 58504
 PHONE: (701) 255-1636 FAX: (701) 222-0500
 MARCIE@FRONTSTREETMILLWORK.COM


DRAWN FOR:
BOULDER HOMES
PLAN NAME: BDR-DEREK STANDARD GL

DRAWN BY: MARCIE FRANKLUND
DATE: JANUARY 28, 2016
REVISED: THURSDAY, JANUARY 28, 2016

SCALE:
 1/8" = 1'-0"



LEFT ELEVATION

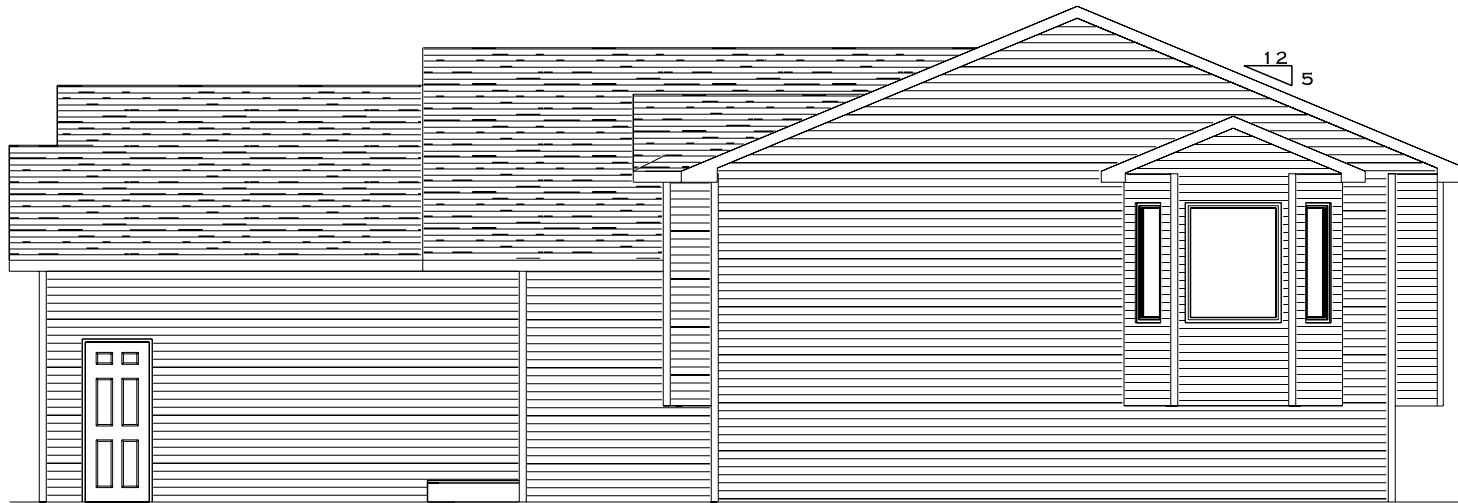

RIGHT ELEVATION



FRONT STREET MILLWORK & LUMBER, INC.
 1416 EAST FRONT AVENUE - BISMARCK, ND 58504
 PHONE: (701) 255-1636 FAX: (701) 222-0500
 MARCIE@FRONTSTREETMILLWORK.COM

DRAWN FOR:
BOULDER HOMES
PLAN NAME: BDR-DEREK STANDARD GL

DRAWN BY: MARCIE FRANKLUND
DATE: JANUARY 28, 2016
REVISED: THURSDAY, JANUARY 28, 2016

SCALE:
 1/8" = 1'-0"






FRONT STREET MILLWORK & LUMBER, INC.
 1416 EAST FRONT AVENUE - BISMARK, ND 58504
 PHONE: (701) 255-1636 FAX: (701) 222-0500
 MARCIE@FRONTSTREETMILLWORK.COM

DRAWN FOR:
BOULDER HOMES
PLAN NAME: BDR-DEREK STANDARD GL

DRAWN BY: MARCIE FRANKLUND
DATE: JANUARY 28, 2016
REVISED:
 THURSDAY, JANUARY 28, 2016

SCALE:
 1/8" = 1'-0"

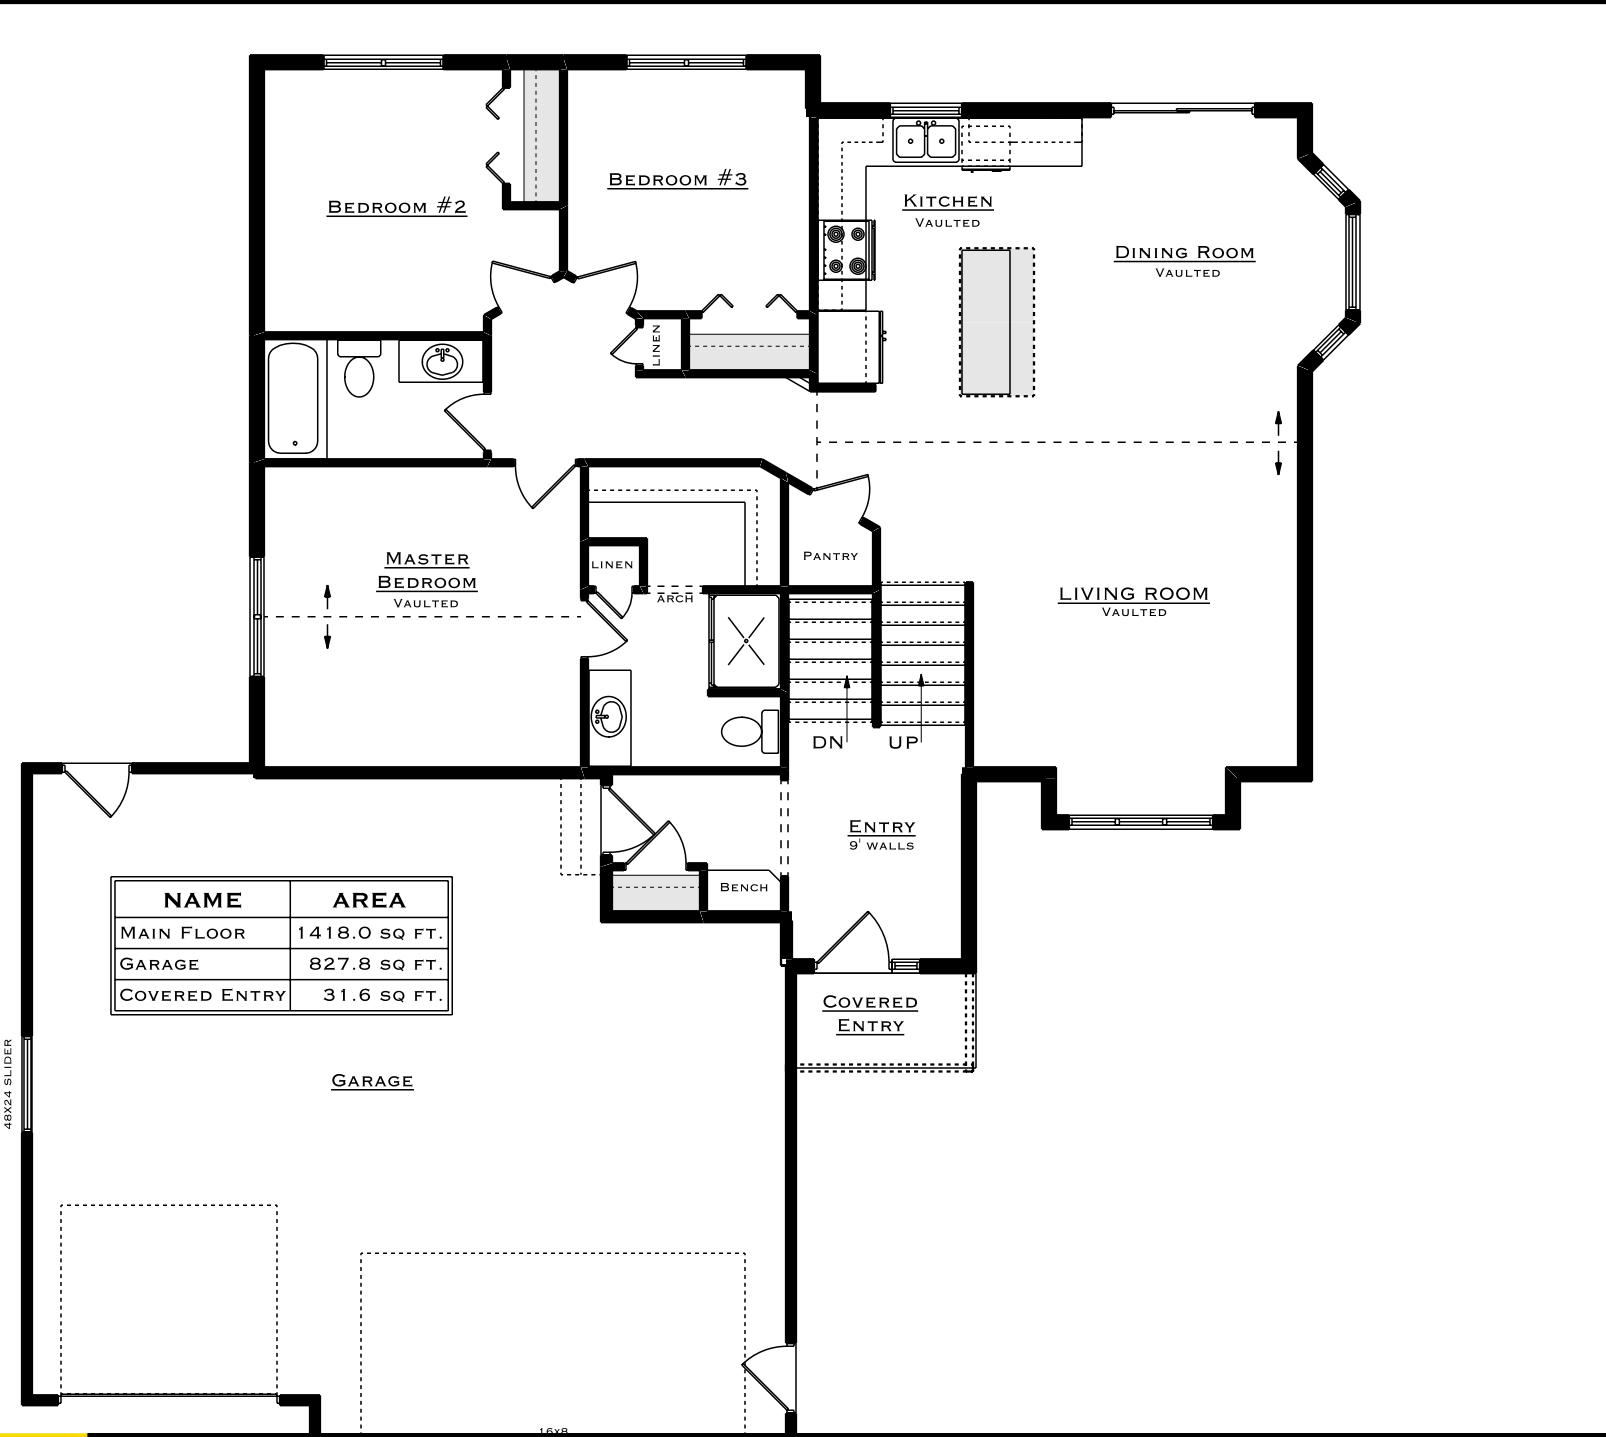

JOE@BOULDERHOMESND.COM // 701.400.5554 // BOULDERHOMESND.COM




FRONT STREET MILLWORK & LUMBER, INC.
 1416 EAST FRONT AVENUE - BISMARCK, ND 58504
 PHONE: (701) 255-1636 FAX: (701) 222-0500
 MARCIE@FRONTSTREETMILLWORK.COM

DRAWN FOR:
BOULDER HOMES
PLAN NAME: BDR-DEREK STANDARD GL

DRAWN BY: MARCIE FRANKLUND
DATE: JANUARY 28, 2016
REVISED: THURSDAY, JANUARY 28, 2016

SCALE:
 1/8" = 1'-0"

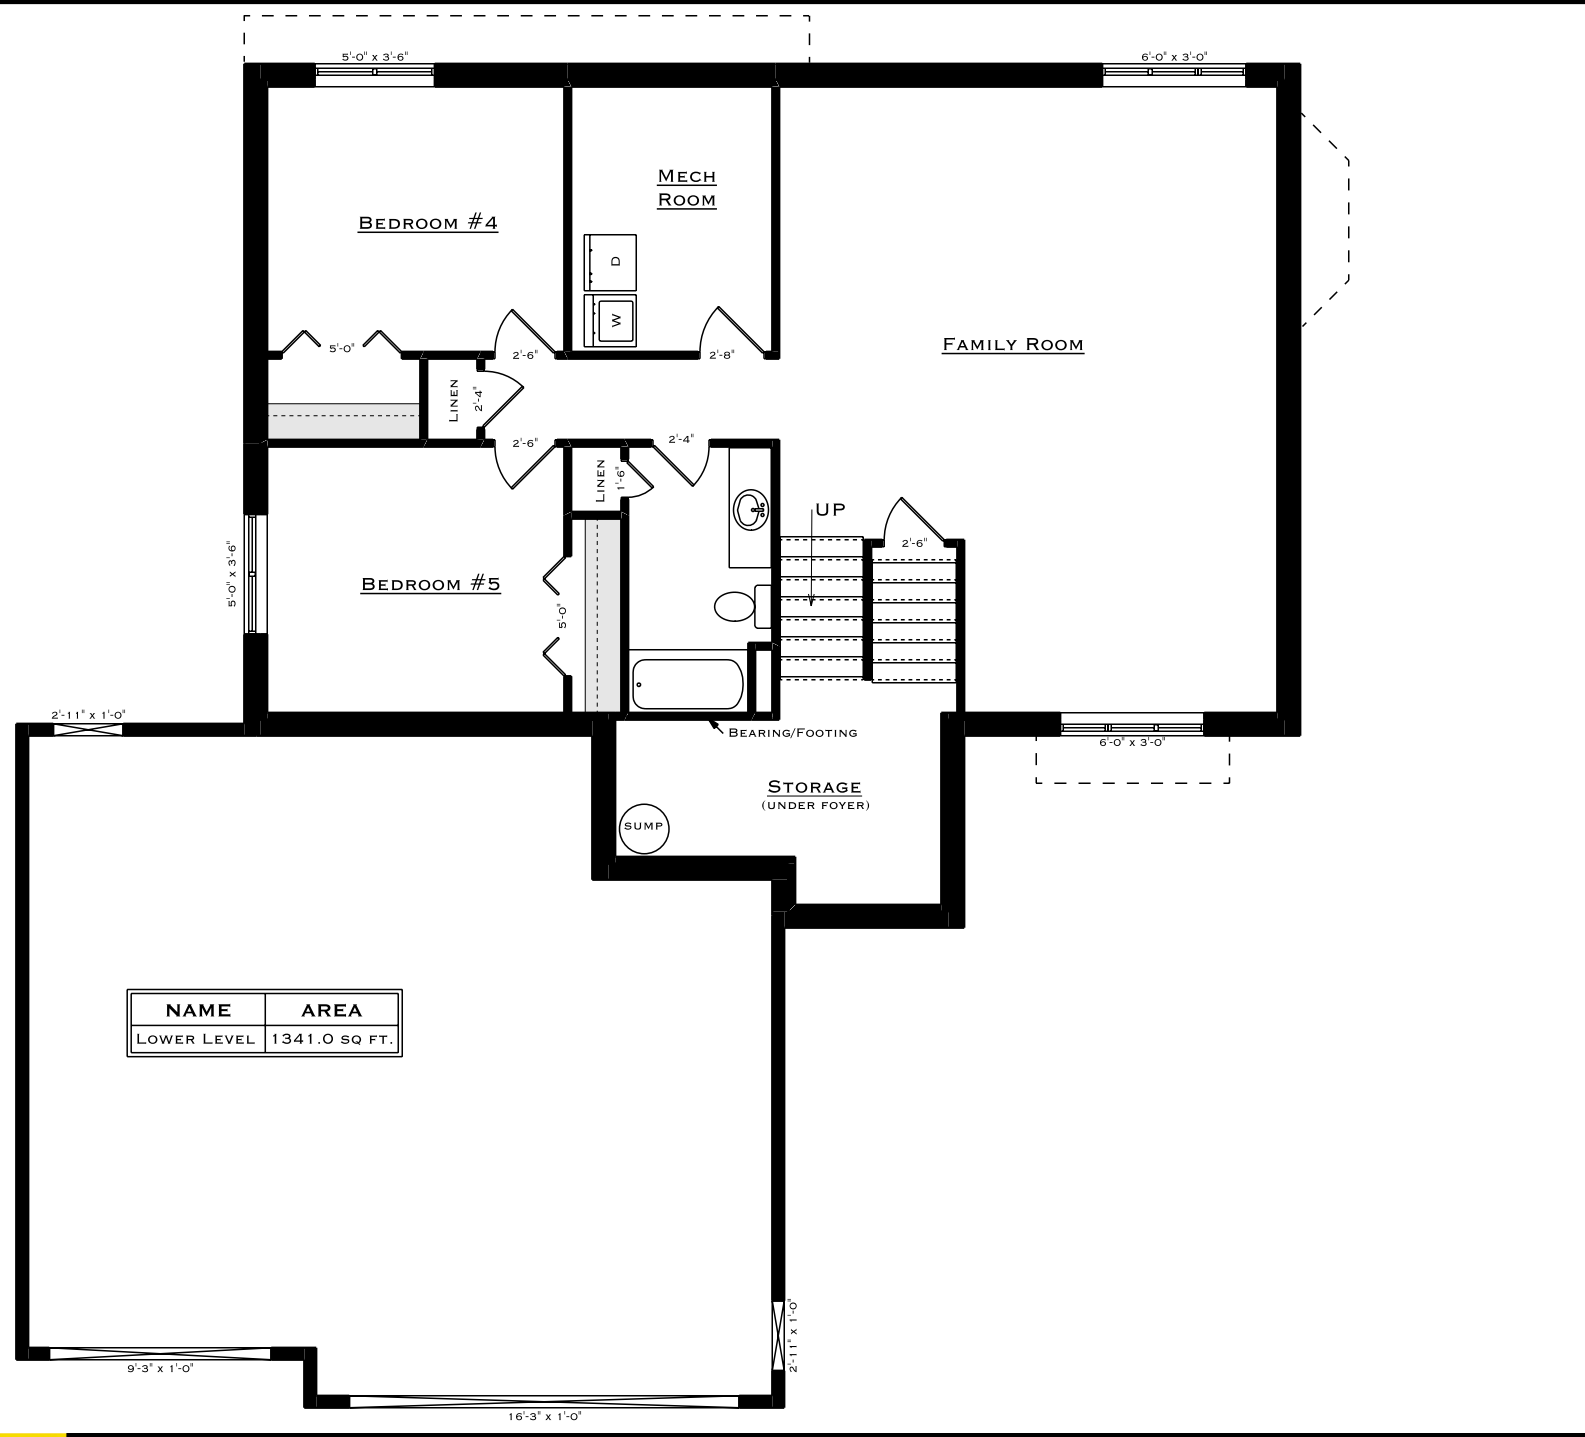

JOE@BOULDERHOMESND.COM // 701.400.5554 // BOULDERHOMESND.COM