



THE MARIETTA PLAN

 

FRONT ELEVATION

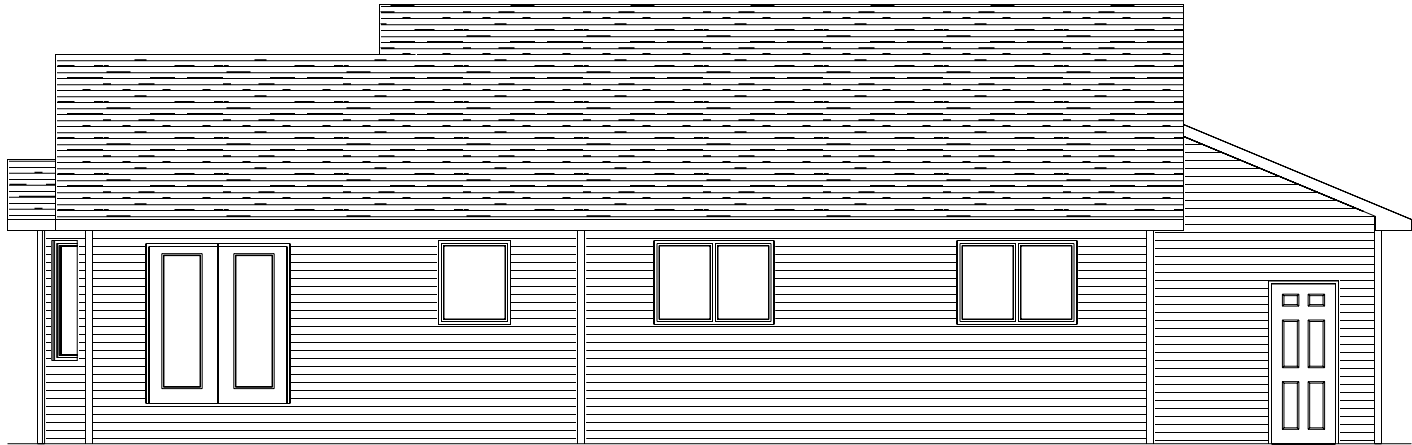

REAR ELEVATION



FRONT STREET MILLWORK & LUMBER, INC.
1416 EAST FRONT AVENUE - BISMARK, ND 58504
PHONE: (701) 255-1636 FAX: (701) 222-0500
MARCIE@FRONTSTREETMILLWORK.COM

DRAWN FOR:
BOULDER HOMES
PLAN NAME: BDR-MARIETTA GL



DRAWN BY: MARCIE FRANKLUND
DATE: OCTOBER 23, 2014
REVISED: THURSDAY, MARCH 03, 2016

SCALE:
1/8" = 1'-0"







FRONT STREET MILLWORK & LUMBER, INC.
 1416 EAST FRONT AVENUE - BISMARCK, ND 58504
 PHONE: (701) 255-1636 FAX: (701) 222-0500
 MARCIE@FRONTSTREETMILLWORK.COM

 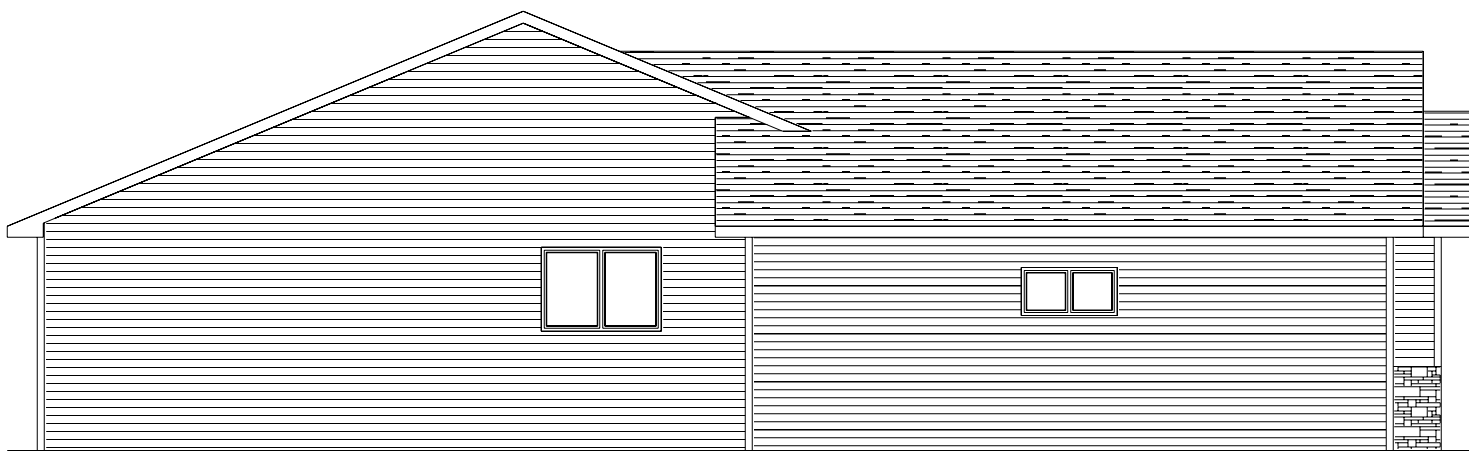

LEFT ELEVATION

 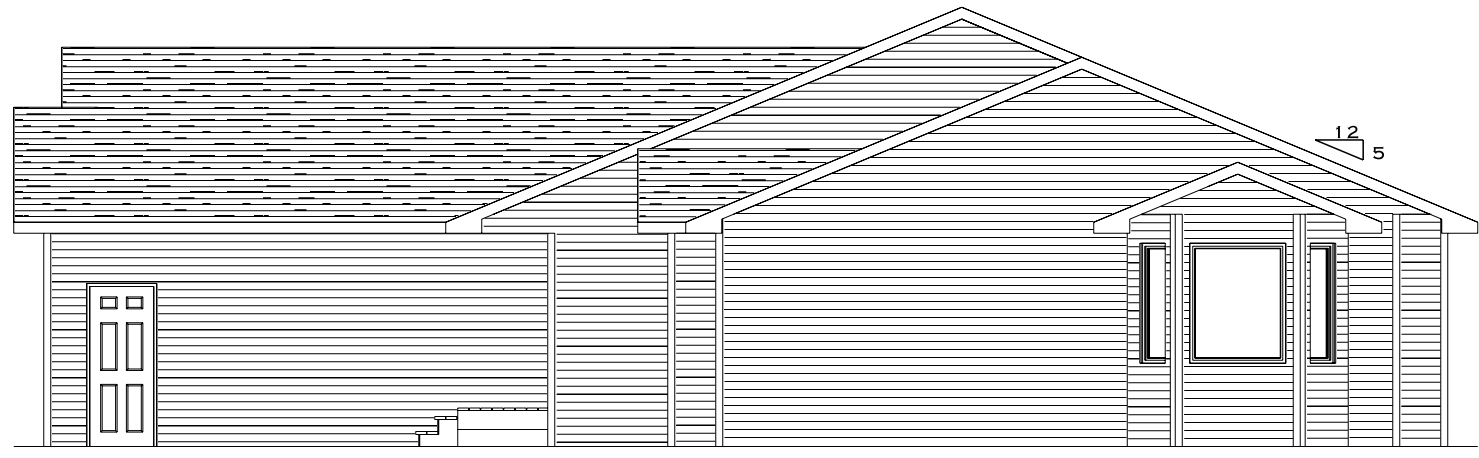

RIGHT ELEVATION

DRAWN FOR:
BOULDER HOMES
PLAN NAME: BDR-MARIETTA GL

DRAWN BY: MARCIE FRANKLUND
DATE: OCTOBER 23, 2014
REVISED: THURSDAY, MARCH 03, 2016

SCALE:
 1/8" = 1'-0"






FRONT STREET MILLWORK & LUMBER, INC.
 1416 EAST FRONT AVENUE - BISMARK, ND 58504
 PHONE: (701) 255-1636 FAX: (701) 222-0500
 MARCIE@FRONTSTREETMILLWORK.COM

DRAWN FOR:
BOULDER HOMES
PLAN NAME: BDR-MARIETTA GL

DRAWN BY: MARCIE FRANKLUND
DATE: OCTOBER 23, 2014
REVISED: THURSDAY, MARCH 03, 2016

SCALE:
 1/8" = 1'-0"

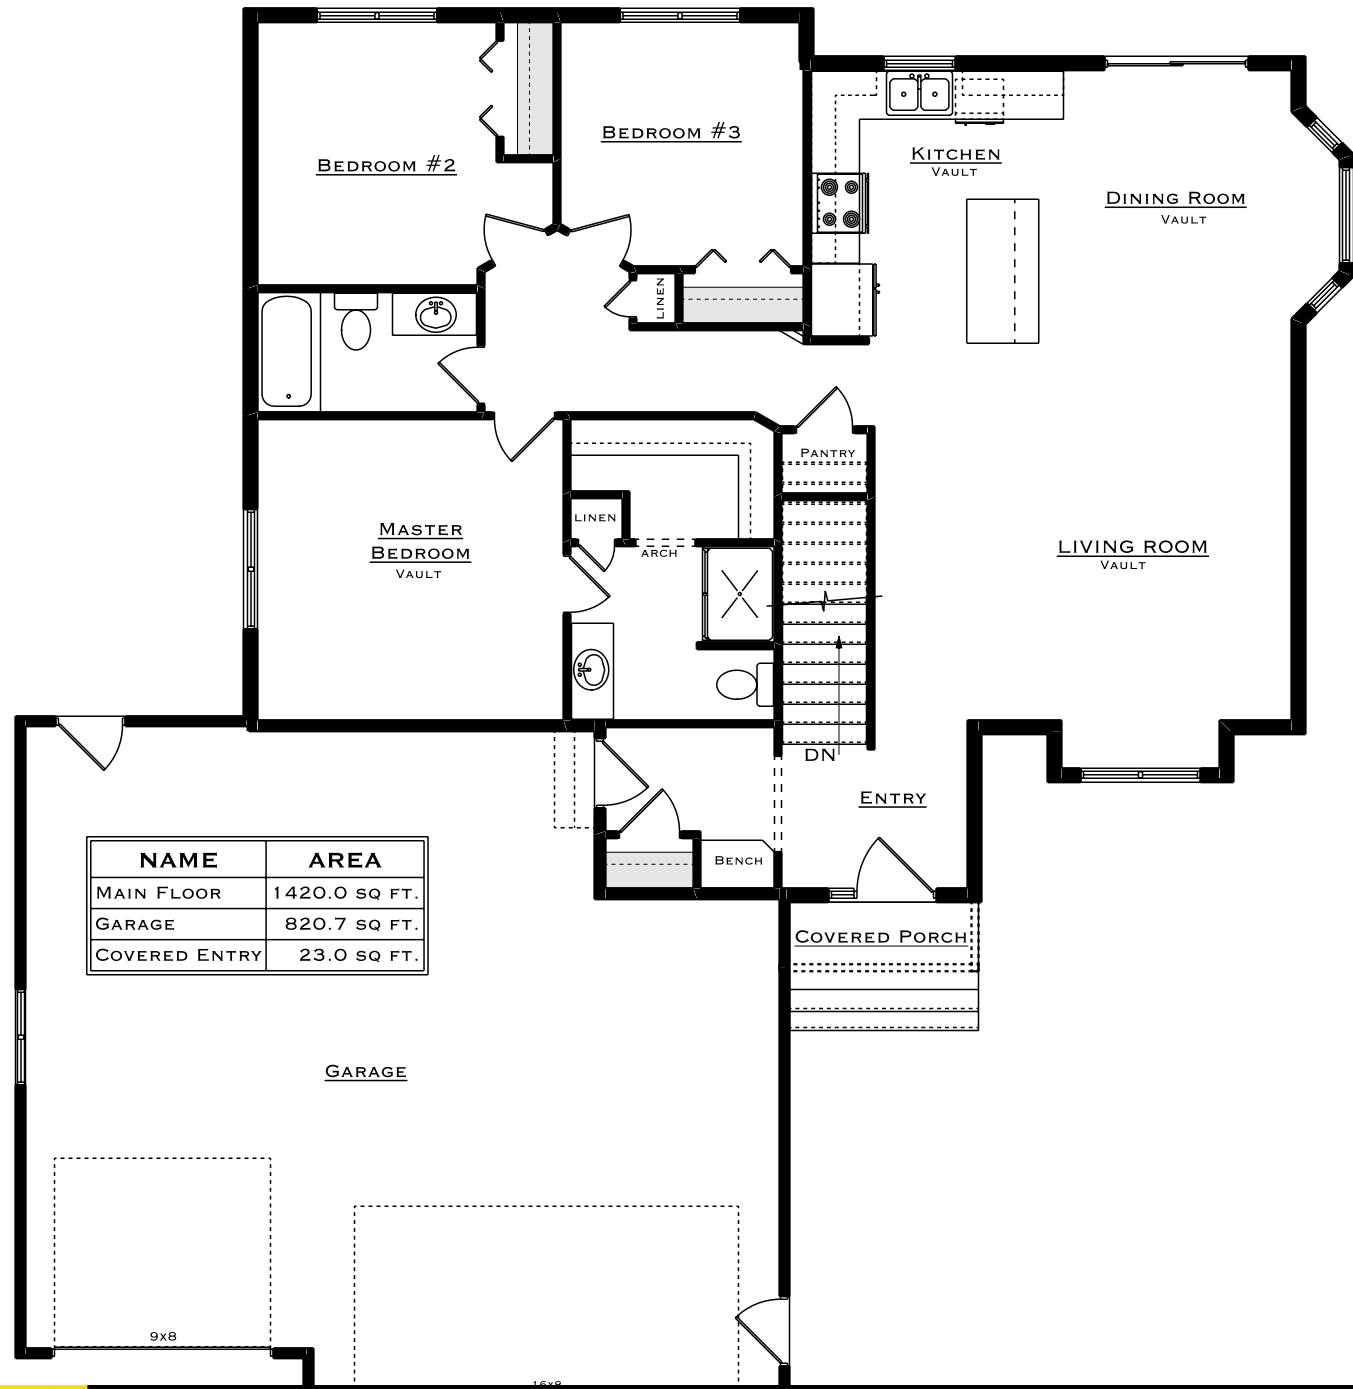

NAME	AREA
MAIN FLOOR	1420.0 SQ FT.
GARAGE	820.7 SQ FT.
COVERED ENTRY	23.0 SQ FT.






FRONT STREET MILLWORK & LUMBER, INC.
 1416 EAST FRONT AVENUE - BISMARCK, ND 58504
 PHONE: (701) 255-1636 FAX: (701) 222-0500
 MARCIE@FRONTSTREETMILLWORK.COM

DRAWN FOR:
BOULDER HOMES
PLAN NAME: BDR-MARIETTA GL

DRAWN BY: MARCIE FRANKLUND
DATE: OCTOBER 23, 2014
REVISED: THURSDAY, MARCH 03, 2016

SCALE:
 1/8" = 1'-0"

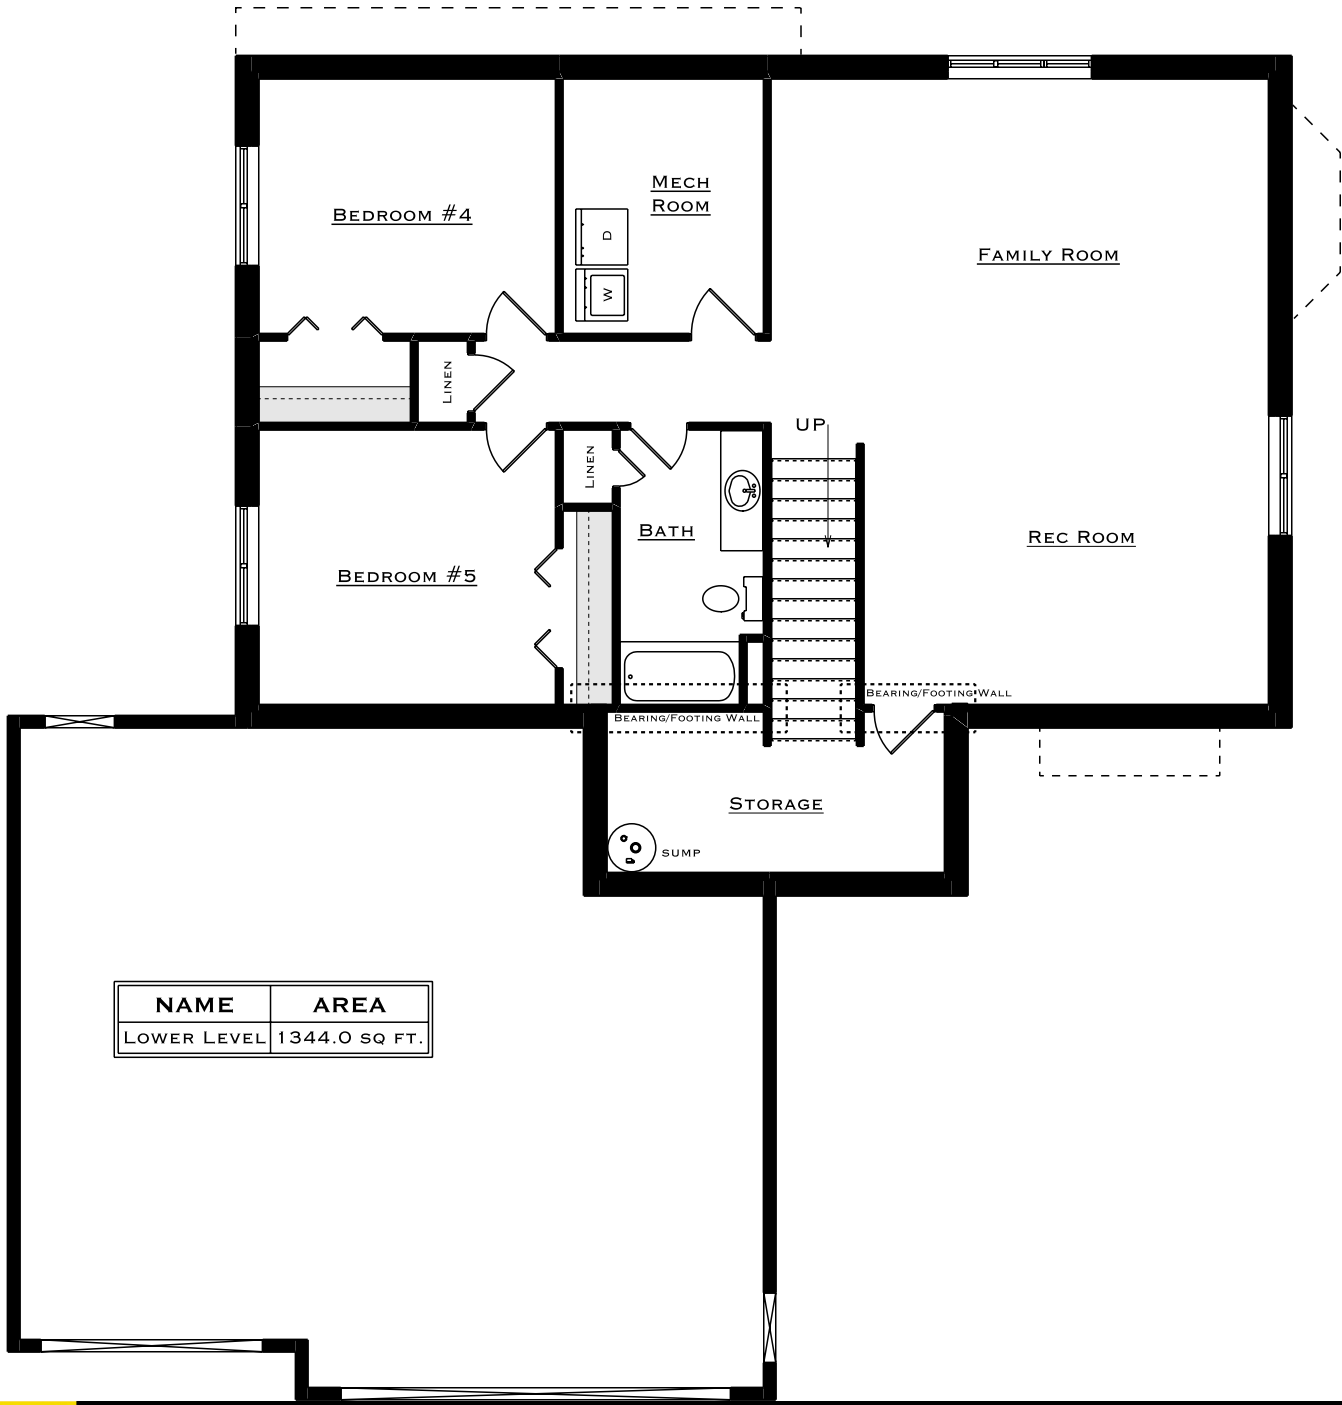

NAME	AREA
LOWER LEVEL	1344.0 SQ FT.

