




**FRONT ELEVATION**

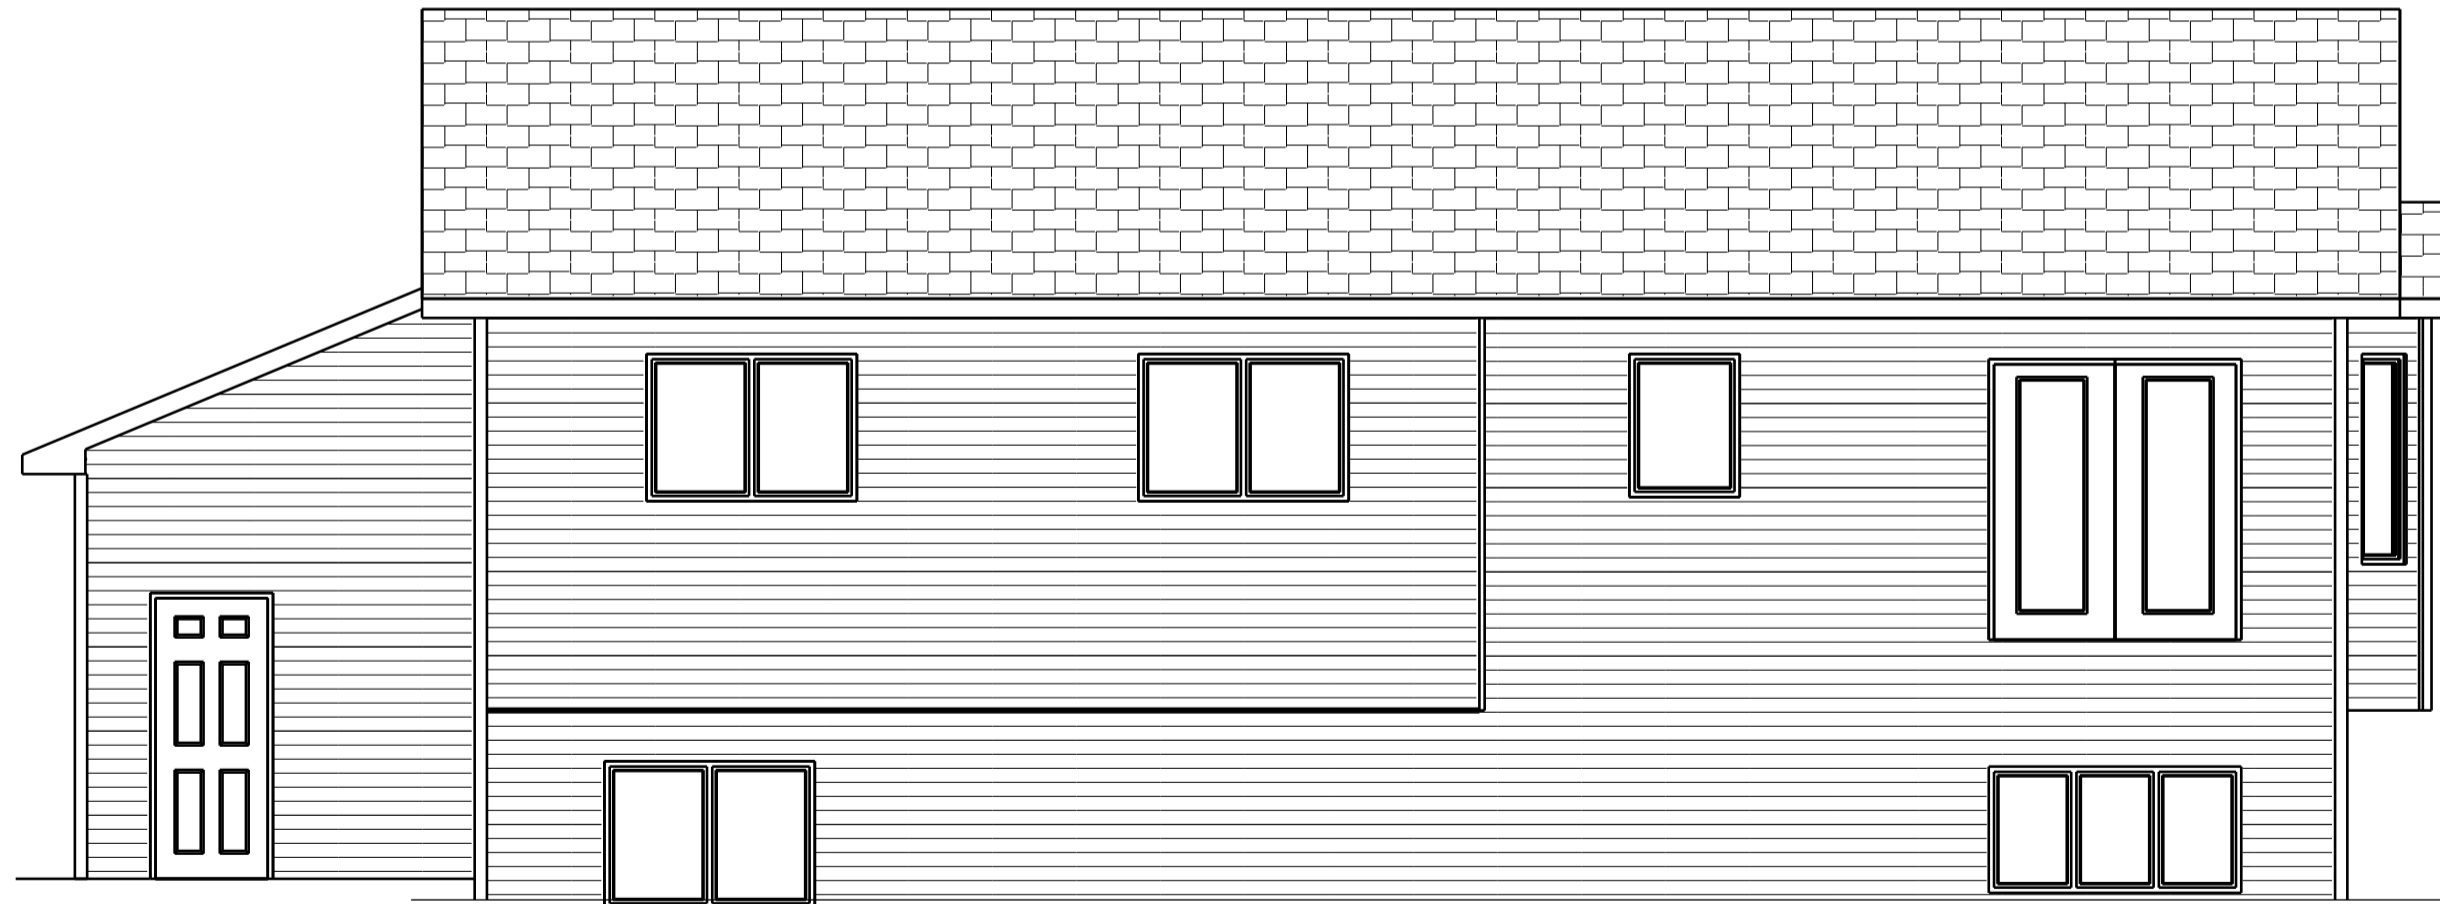

**REAR ELEVATION**




**FRONT STREET MILLWORK & LUMBER, INC.**  
 1416 EAST FRONT AVENUE - BISMARCK, ND 58504  
 PHONE: (701)255-1636 FAX: (701)222-0500  
 EMAIL: REGG@FRONTSTREETMILLWORK.COM

DRAWN FOR:  
**BOULDER HOMES**  
PLAN NAME: BDR-DEREK STANDARD


DRAWN BY: TANNER REIDMAN  
DATE: MAY 1, 2012  
REVISED: JANUARY 22, 2013

SCALE:  
 1/8" = 1'-0"



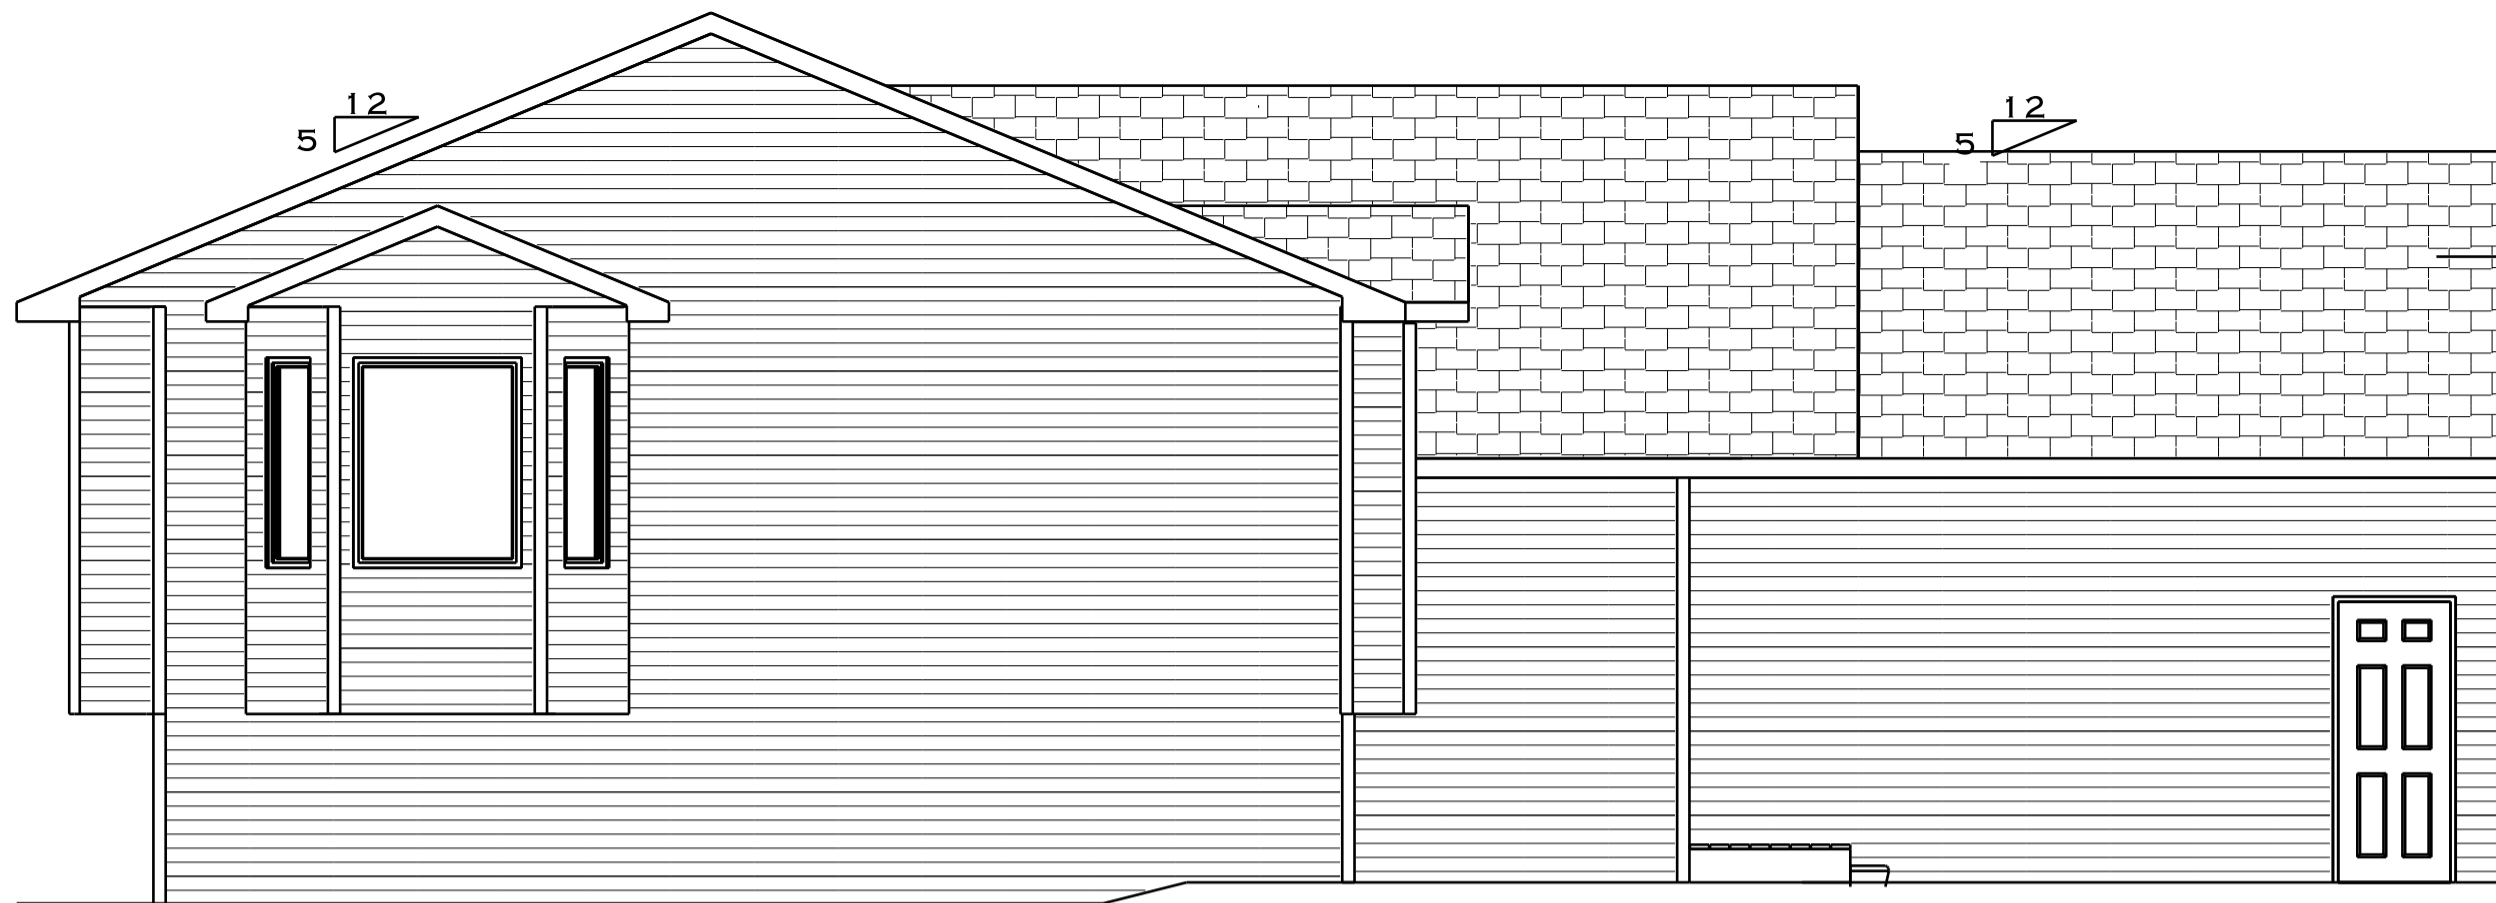

**LEFT ELEVATION**

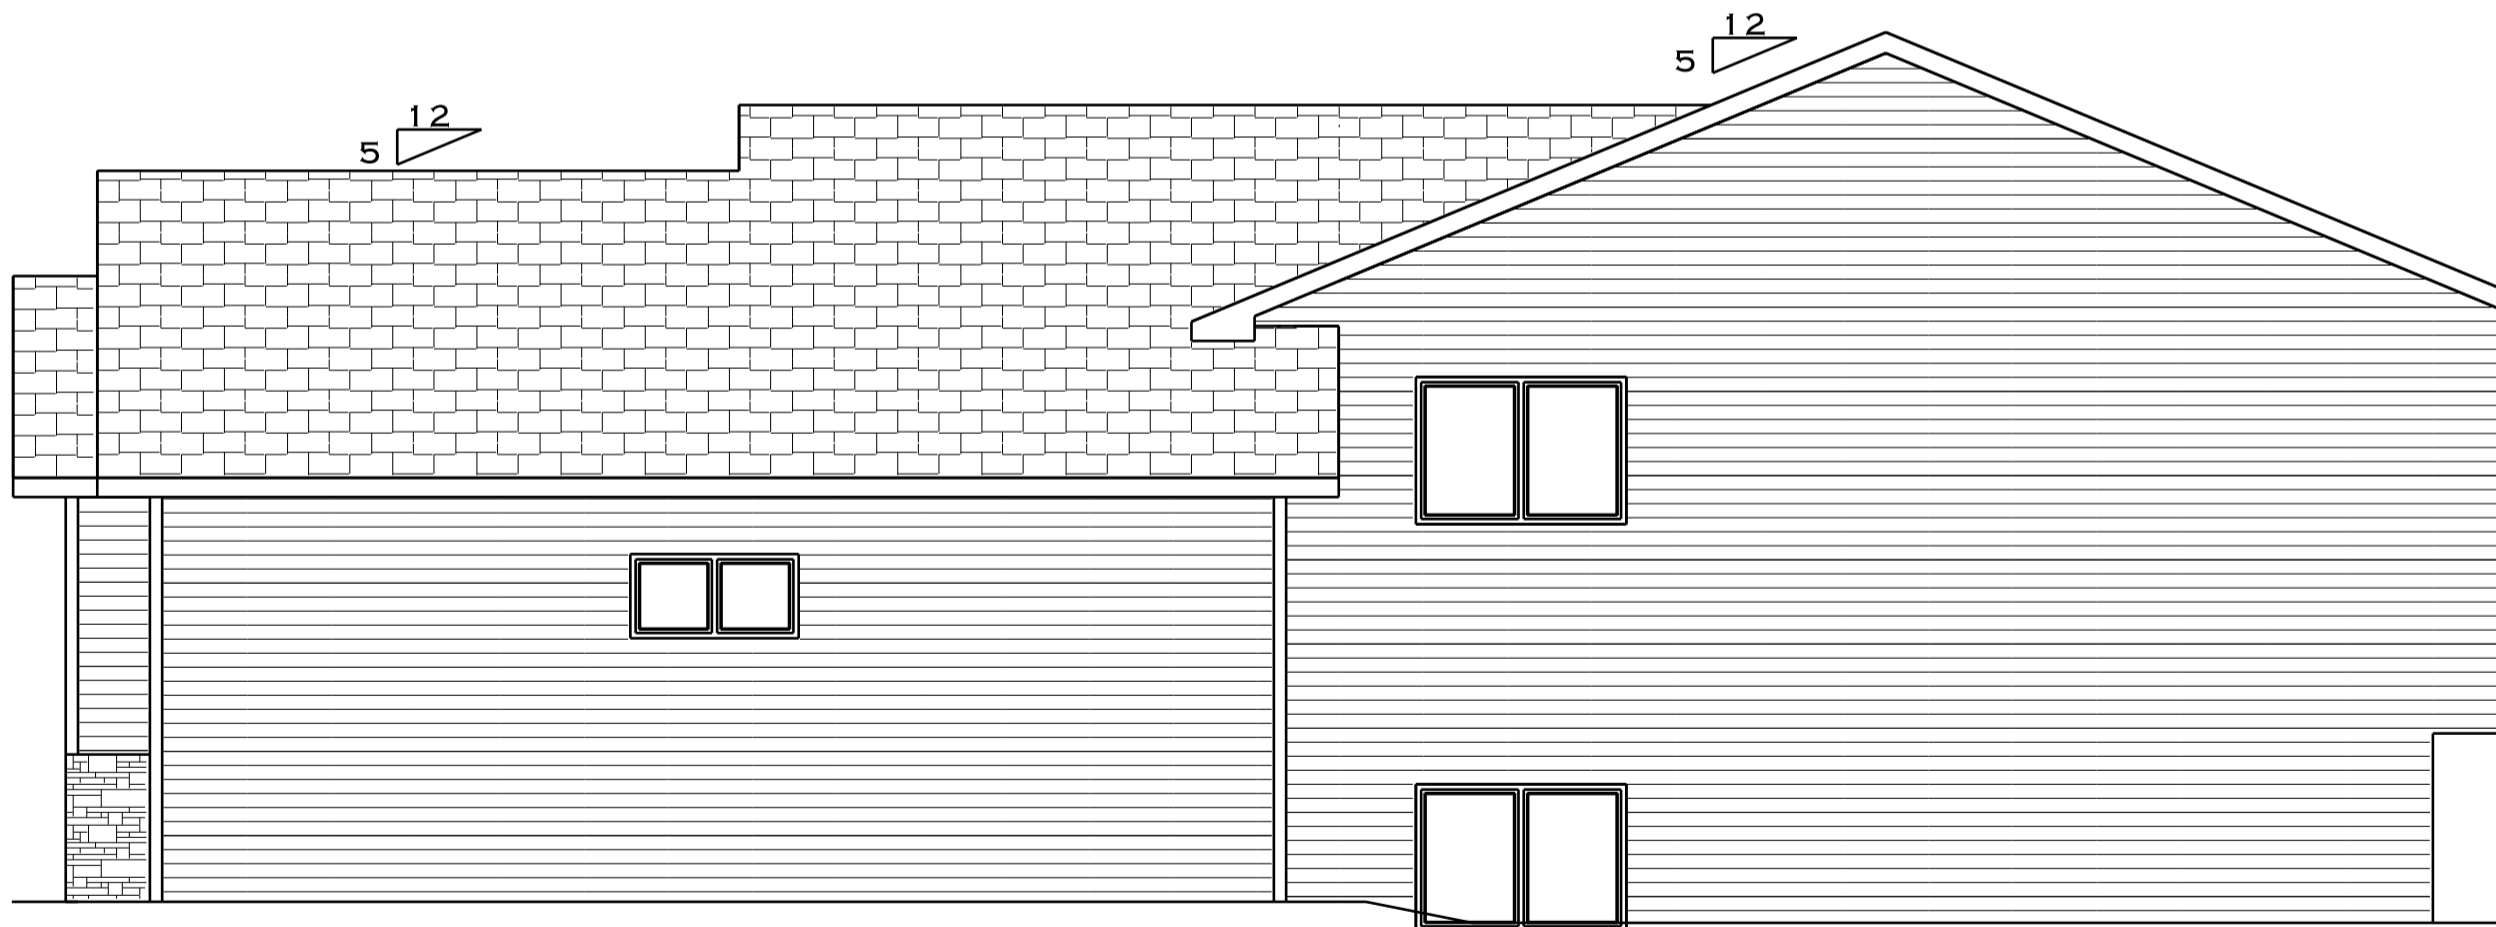

**RIGHT ELEVATION**




**FRONT STREET MILLWORK & LUMBER, INC.**  
 1416 EAST FRONT AVENUE - BISMARCK, ND 58504  
 PHONE: (701) 255-1636 FAX: (701) 222-0500  
 EMAIL: REGG@FRONTSTREETMILLWORK.COM

DRAWN FOR:  
**BOULDER HOMES**  
PLAN NAME: BDR-DEREK STANDARD

DRAWN BY: TANNER REIDMAN  
DATE: MAY 1, 2012  
REVISED: JANUARY 22, 2013

SCALE:  
 1/8" = 1'-0"



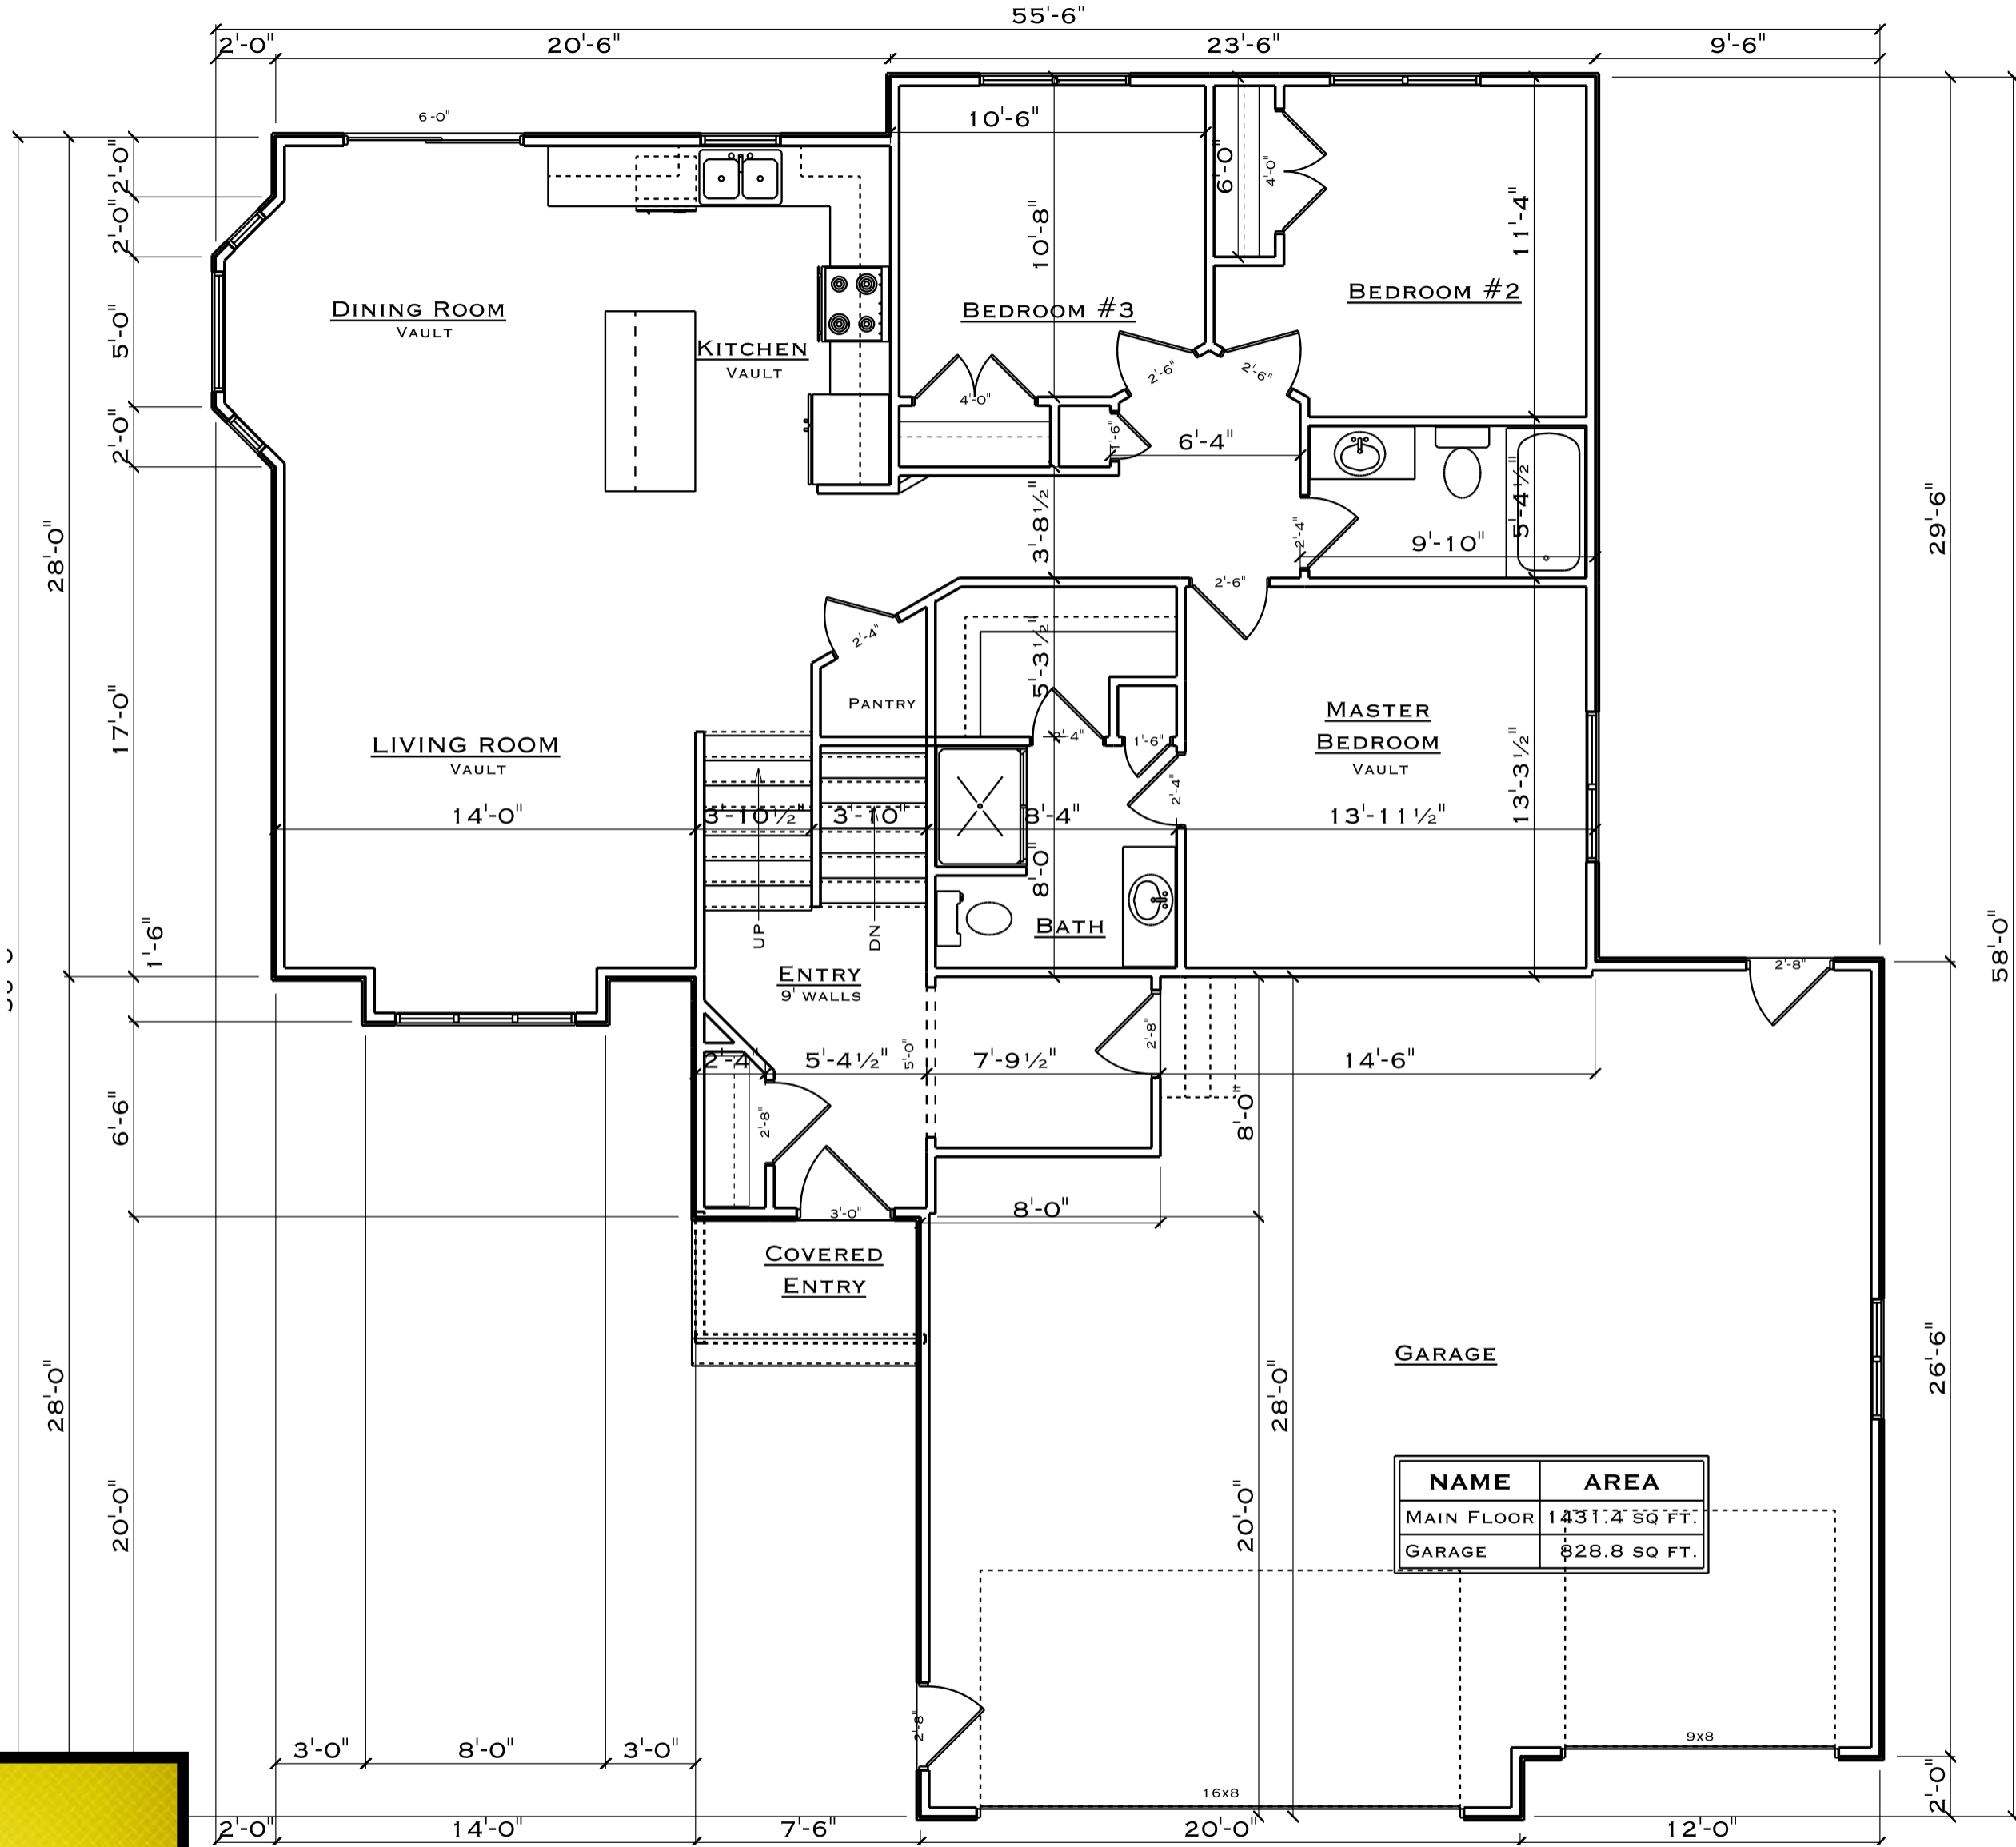


**FRONT STREET MILLWORK & LUMBER, INC.**  
 1416 EAST FRONT AVENUE - BISMARCK, ND 58504  
 PHONE: (701)255-1636 FAX: (701)222-0500  
 EMAIL: REGGI@FRONTSTREETMILLWORK.COM

*DRAWN FOR:*  
**BOULDER HOMES**  
*PLAN NAME:* BDR-DEREK STANDARD

*DRAWN BY:* TANNER REIDMAN  
*DATE:* MAY 1, 2012  
*REVISED:* JANUARY 22, 2013

*SCALE:*  
 1/8" = 1'-0"

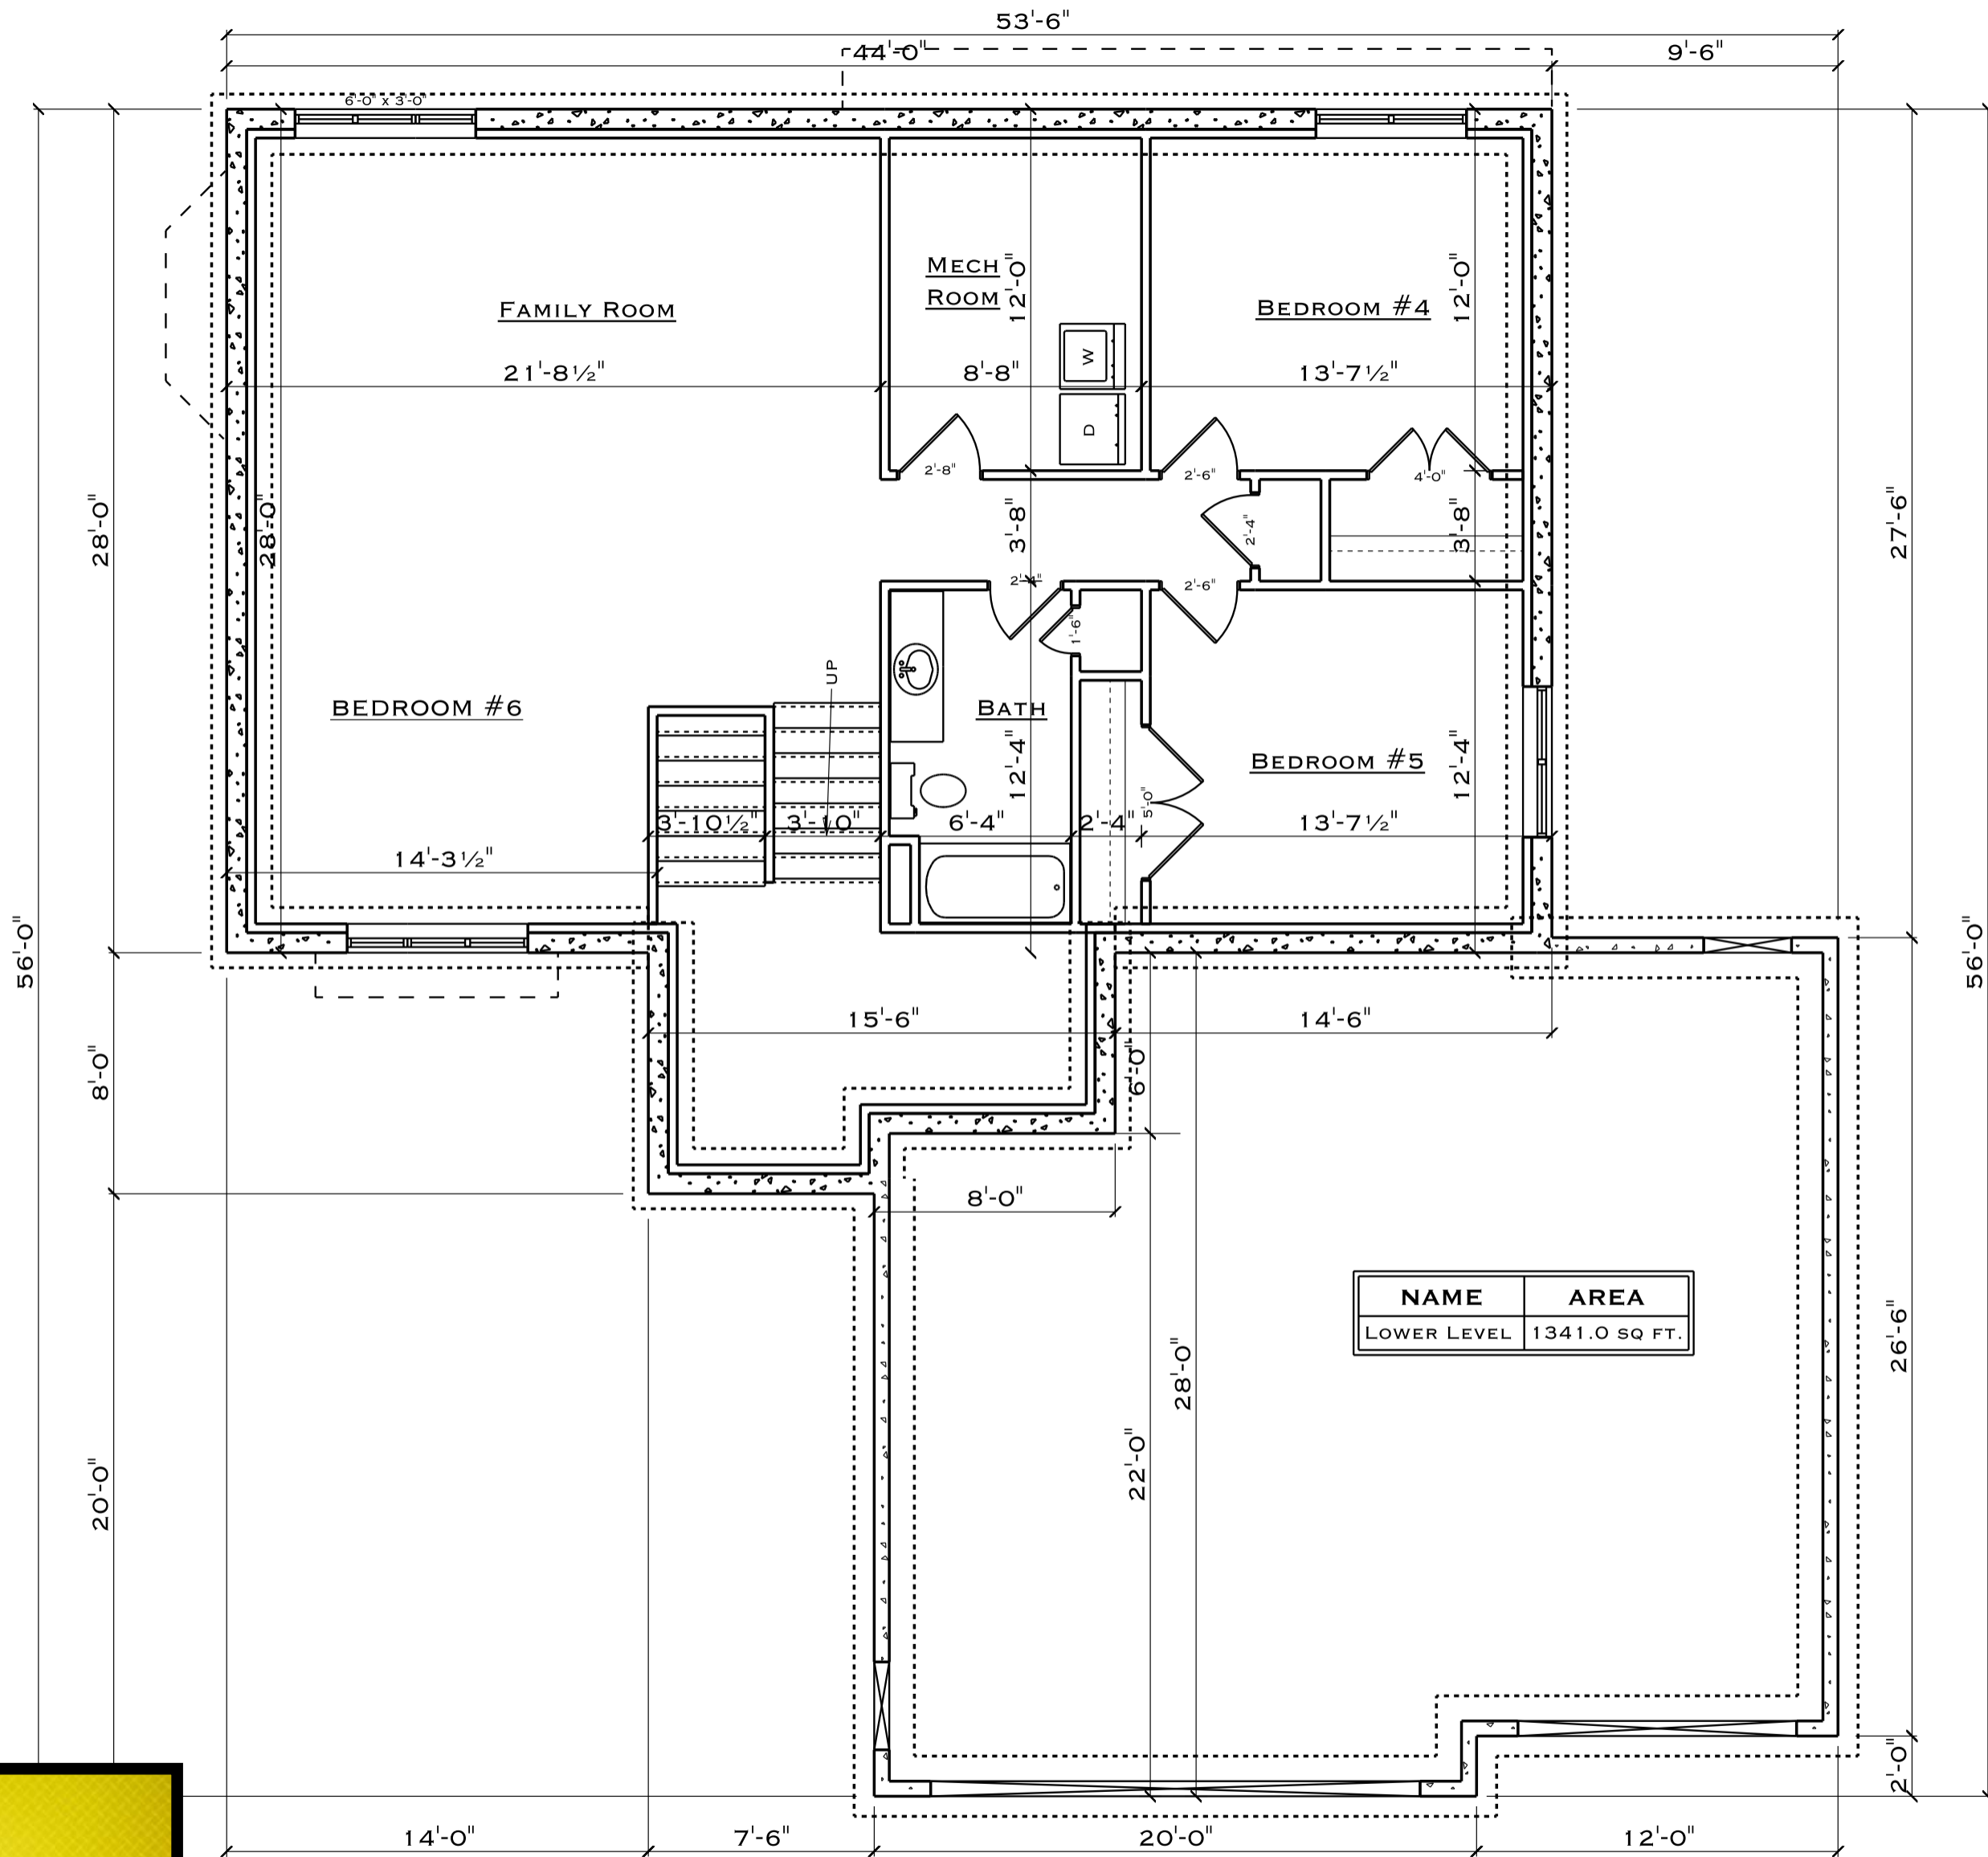

**FRONT STREET MILLWORK & LUMBER, INC.**  
 1416 EAST FRONT AVENUE - BISMARCK, ND 58504  
 PHONE: (701) 255-1636 FAX: (701) 222-0500  
 EMAIL: REGG@FRONTSTREETMILLWORK.COM

*DRAWN FOR:*  
**BOULDER HOMES**  
*PLAN NAME:* BDR-DEREK STANDARD

*DRAWN BY:* TANNER REIDMAN  
*DATE:* MAY 1, 2012  
*REVISED:* JANUARY 22, 2013

*SCALE:*  
 1/8" = 1'-0"