

The Keidel Plan



FRONT ELEVATION



REAR ELEVATION



FRONT STREET MILLWORK & LUMBER, INC.
1416 EAST FRONT AVENUE - BISMARCK, ND 58504
PHONE: (701) 255-1636 FAX: (701) 222-0500
MARCIE@FRONTSTREETMILLWORK.COM


BOULDER HOMES
PLAN NAME: BDR-KEIDEL STANDARD GL

DRAWN BY: MARCIE FRANKLUND
DATE: JANUARY 26, 2016
REVISED: TUESDAY, JANUARY 26, 2016

SCALE:
1/8" = 1'-0"



LEFT ELEVATION

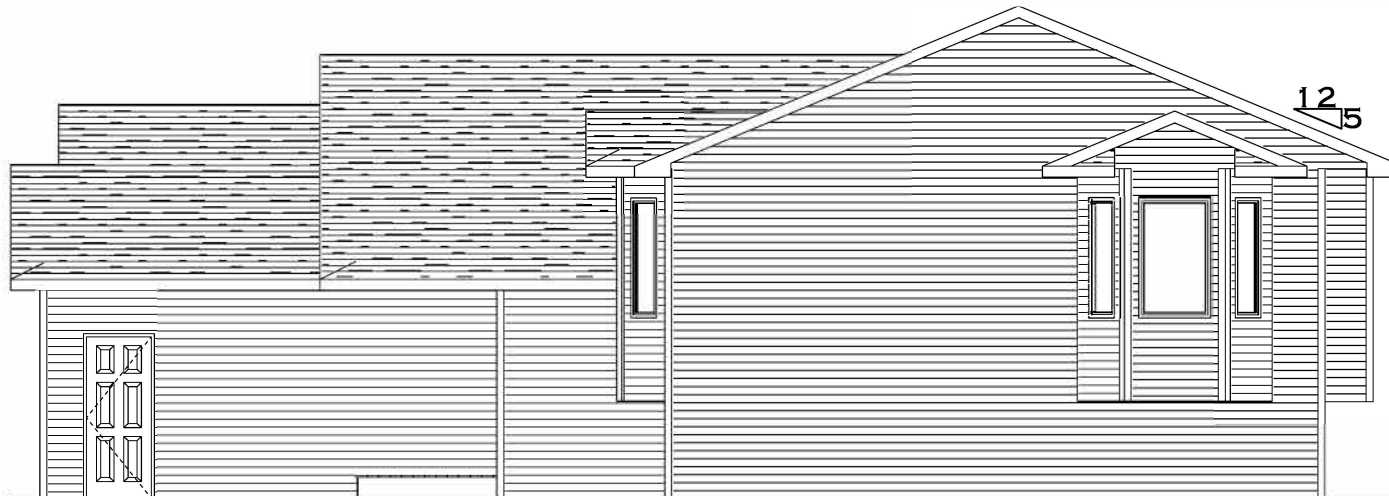

RIGHT ELEVATION



FRONT STREET MILLWORK & LUMBER, INC.
1416 EAST FRONT AVENUE - BISMARCK, ND 58504
PHONE: (701) 255-1636 FAX: (701) 222-0500
MARCIE@FRONTSTREETMILLWORK.COM

DRAWN BY: **BOULDER HOMES**
PLAN NAME: BDR-KEIDEL STANDARD GL

DRAWN BY: MARCIE FRANKLUND
DATE: JANUARY 26, 2016
REVIEW: TUESDAY, JANUARY 26, 2016

SCALE:
1/8" = 1'-0"




FRONT STREET MILLWORK & LUMBER, INC.
1416 EAST FRONT AVENUE - BISMARCK, ND 58504
PHONE: (701) 255-1636 FAX: (701) 222-0500
MARCIE@FRONTSTREETMILLWORK.COM

DRAWN BY: MARCIE FRANKLUND
BOULDER HOMES
PLAN NAME: BDR-KEIDEL STANDARD GL

DRAWN BY: MARCIE FRANKLUND
DATE: JANUARY 26, 2016
REVIEWED: TUESDAY, JANUARY 26, 2016

SCALE:
1/8" = 1'-0"

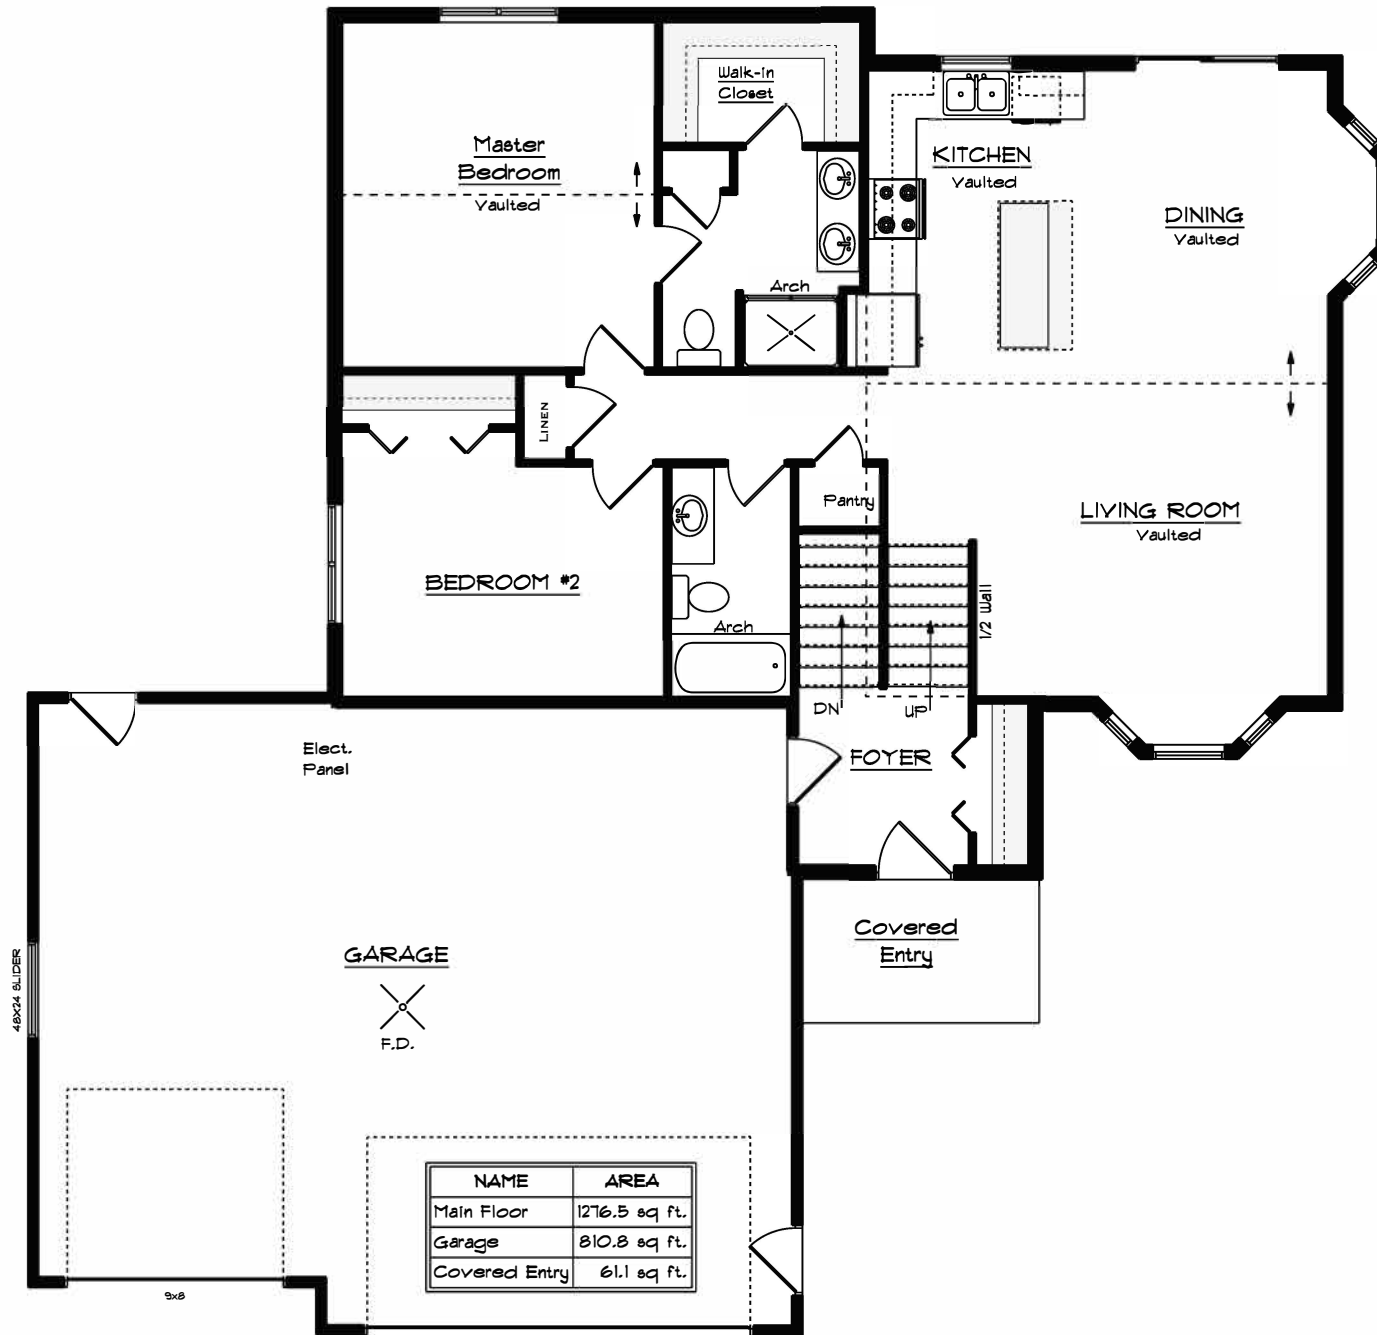



NAME	AREA
Lower Level	1207.5 sq. ft.



FRONT STREET MILLWORK & LUMBER, INC.
1416 EAST FRONT AVENUE - BISMARCK, ND 58504
PHONE: (701) 255-1636 FAX: (701) 222-0500
MARCIE@FRONTSTREETMILLWORK.COM

BOULDER HOMES
DRAWN BY: MARCIE FRANKLUND
DATE: JANUARY 26, 2016
REVIEWED: TUESDAY, JANUARY 26, 2016
PLAN NAME: BDR-KEIDEL STANDARD GL

SCALE: 1/8" = 1'-0"