



The Prairiewood Plan

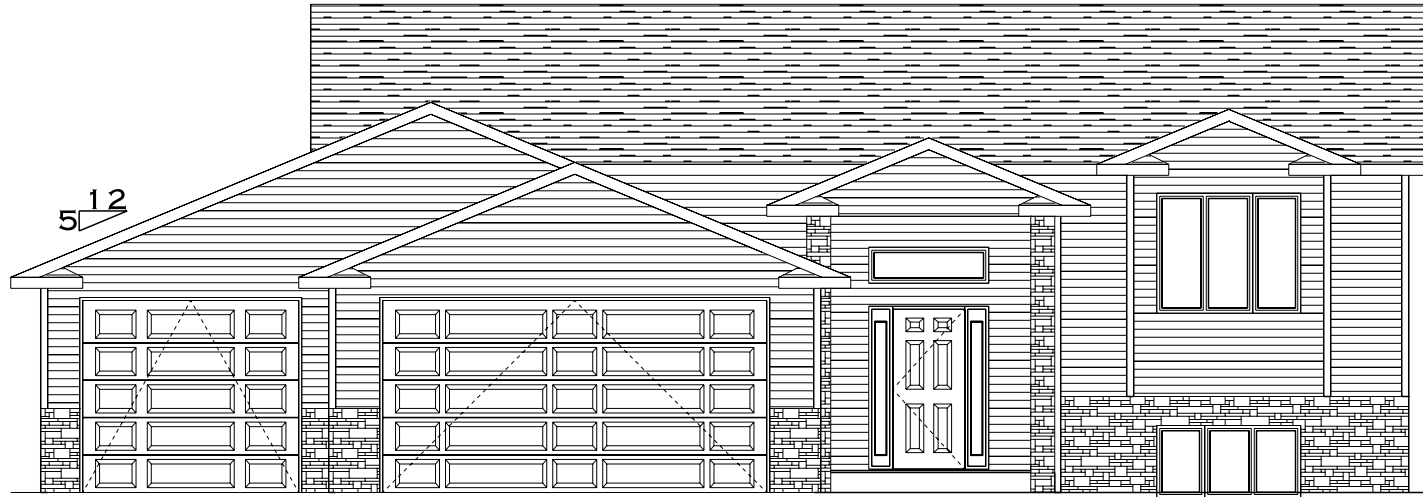

FRONT ELEVATION

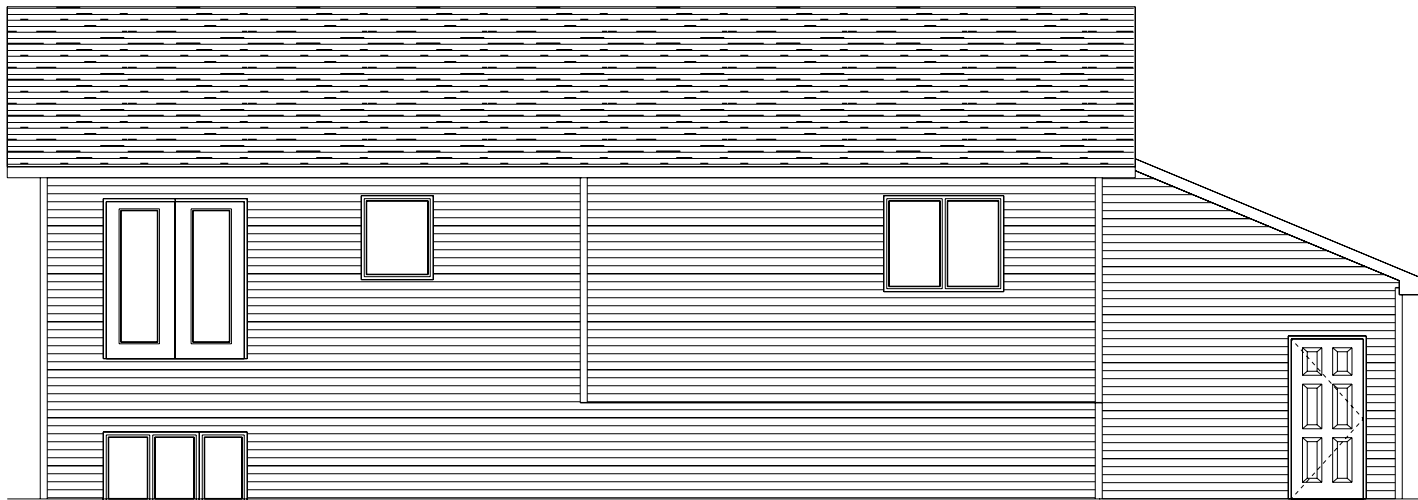

REAR ELEVATION



FRONT STREET MILLWORK & LUMBER, INC.
1416 EAST FRONT AVENUE - BISMARCK, ND 58504
PHONE: (701) 255-1636 FAX: (701) 222-0500
MARCIE@FRONTSTREETMILLWORK.COM

DRAWN FOR:
BOULDER HOMES
PLAN NAME: BDR-PRAIRIEWOOD GL

DRAWN BY: MARCIE FRANKLUND
DATE: JANUARY 29, 2016
REVISED: FRIDAY, JANUARY 29, 2016

SCALE:
1/8" = 1'-0"





LEFT ELEVATION



RIGHT ELEVATION



FRONT STREET MILLWORK & LUMBER, INC.
 1416 EAST FRONT AVENUE - BISMARCK, ND 58504
 PHONE: (701) 255-1636 FAX: (701) 222-0500
 MARCIE@FRONTSTREETMILLWORK.COM

DRAWN FOR:
BOULDER HOMES
PLAN NAME: BDR-RAIRIEWOOD GL

DRAWN BY: MARCIE FRANKLUND
DATE: JANUARY 29, 2016
REVISED: FRIDAY, JANUARY 29, 2016

SCALE:
 1/8" = 1'-0"




FRONT STREET MILLWORK & LUMBER, INC.
 1416 EAST FRONT AVENUE - BISMARCK, ND 58504
 PHONE: (701) 255-1636 FAX: (701) 222-0500
 MARCIE@FRONTSTREETMILLWORK.COM

DRAWN FOR:
BOULDER HOMES
PLAN NAME: BDR-PRAIRIEWOOD GL

DRAWN BY: MARCIE FRANKLUND
DATE: JANUARY 29, 2016
REVISED: FRIDAY, JANUARY 29, 2016

SCALE:
 1/8" = 1'-0"

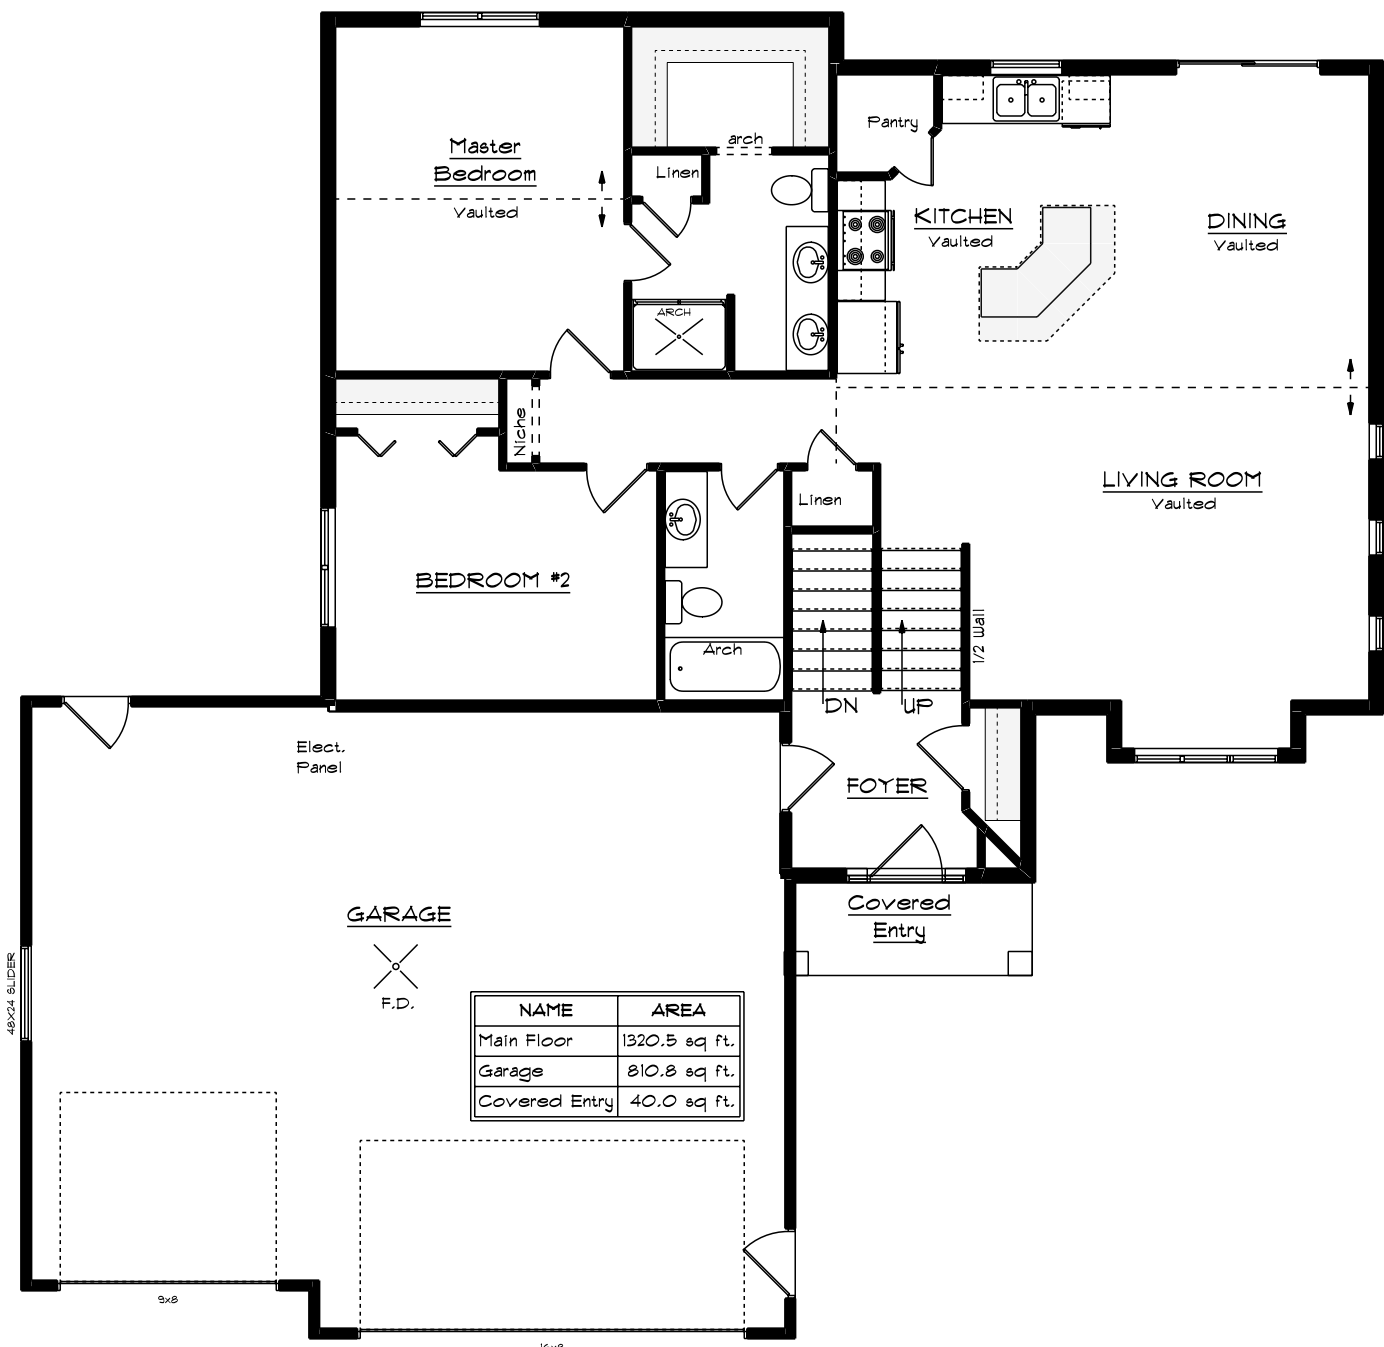



FRONT STREET MILLWORK & LUMBER, INC.
 1416 EAST FRONT AVENUE - BISMARCK, ND 58504
 PHONE: (701) 255-1636 FAX: (701) 222-0500
 MARCIE@FRONTSTREETMILLWORK.COM

DRAWN FOR:
BOULDER HOMES
PLAN NAME: BDR-PRAIRIEWOOD GL

DRAWN BY: MARCIE FRANKLUND
DATE: JANUARY 29, 2016
REVISED: FRIDAY, JANUARY 29, 2016

SCALE:
 1/8" = 1'-0"



NAME	AREA
Lower Level	1261.5 sq. ft.

UNEXCAVATED



F.D.