

THE MARIETTA PLAN



FRONT ELEVATION



REAR ELEVATION




FRONT STREET MILLWORK & LUMBER, INC.
1416 EAST FRONT AVENUE - BISMARK, ND 58504
PHONE: (701) 255-1636 FAX: (701) 222-0500
MARCIE@FRONTSTREETMILLWORK.COM



DRAWN FOR:
BOULDER HOMES
PLAN NAME: BDR-MARIETTA GL

DRAWN BY: MARCIE FRANKLUND
DATE: OCTOBER 23, 2014
REVISED: THURSDAY, MARCH 03, 2016

SCALE:
1/8" = 1'-0"

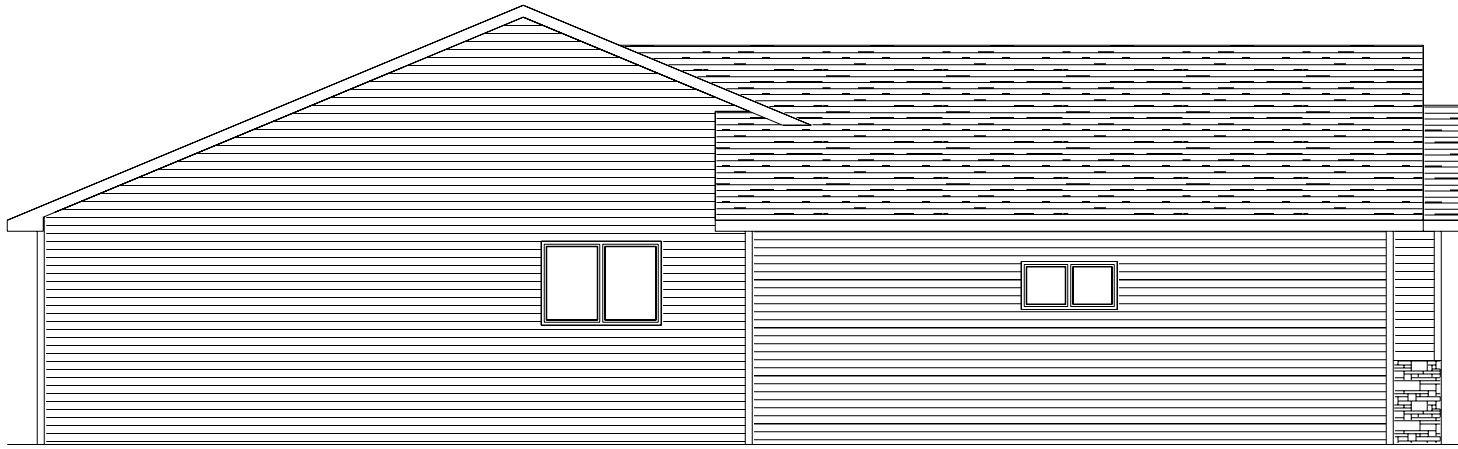

LEFT ELEVATION

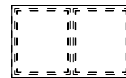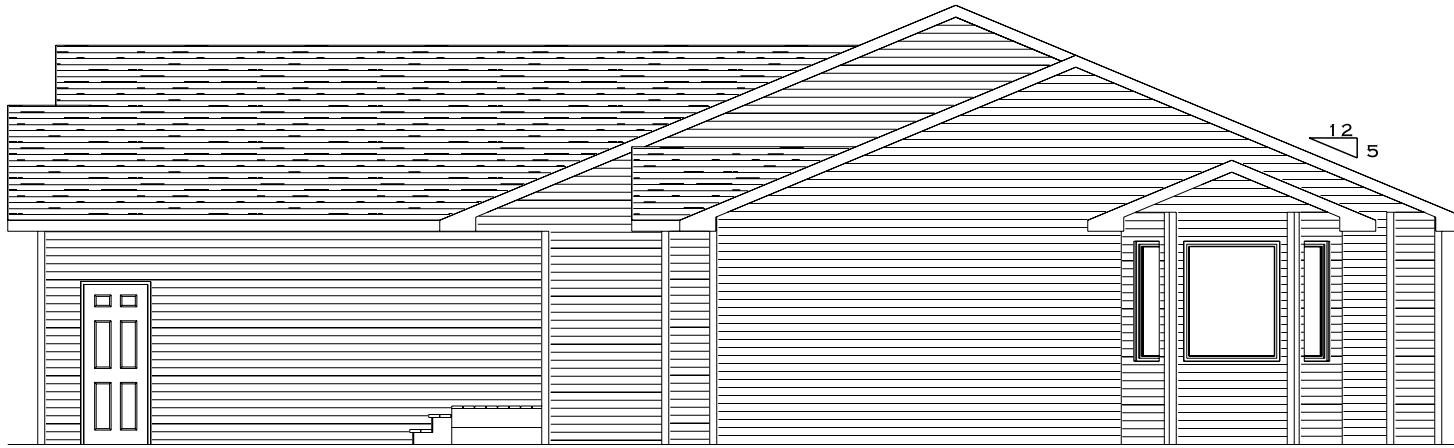

RIGHT ELEVATION



FRONT STREET MILLWORK & LUMBER, INC.
 1416 EAST FRONT AVENUE - BISMARCK, ND 58504
 PHONE: (701) 255-1636 FAX: (701) 222-0500
 MARCIE@FRONTSTREETMILLWORK.COM

DRAWN FOR:
BOULDER HOMES
PLAN NAME: BDR-MARIETTA GL

DRAWN BY: MARCIE FRANKLUND
DATE: OCTOBER 23, 2014
REVISED: THURSDAY, MARCH 03, 2016

SCALE:
 1/8" = 1'-0"




FRONT STREET MILLWORK & LUMBER, INC.
1416 EAST FRONT AVENUE - BISMARK, ND 58504
PHONE: (701) 255-1636 FAX: (701) 222-0500
MARCIE@FRONTSTREETMILLWORK.COM

DRAWN FOR:
BOULDER HOMES
PLAN NAME: BDR-MARIETTA GL

DRAWN BY: MARCIE FRANKLUND
DATE: OCTOBER 23, 2014
REVISED: THURSDAY, MARCH 03, 2016

SCALE:
1/8" = 1'-0"

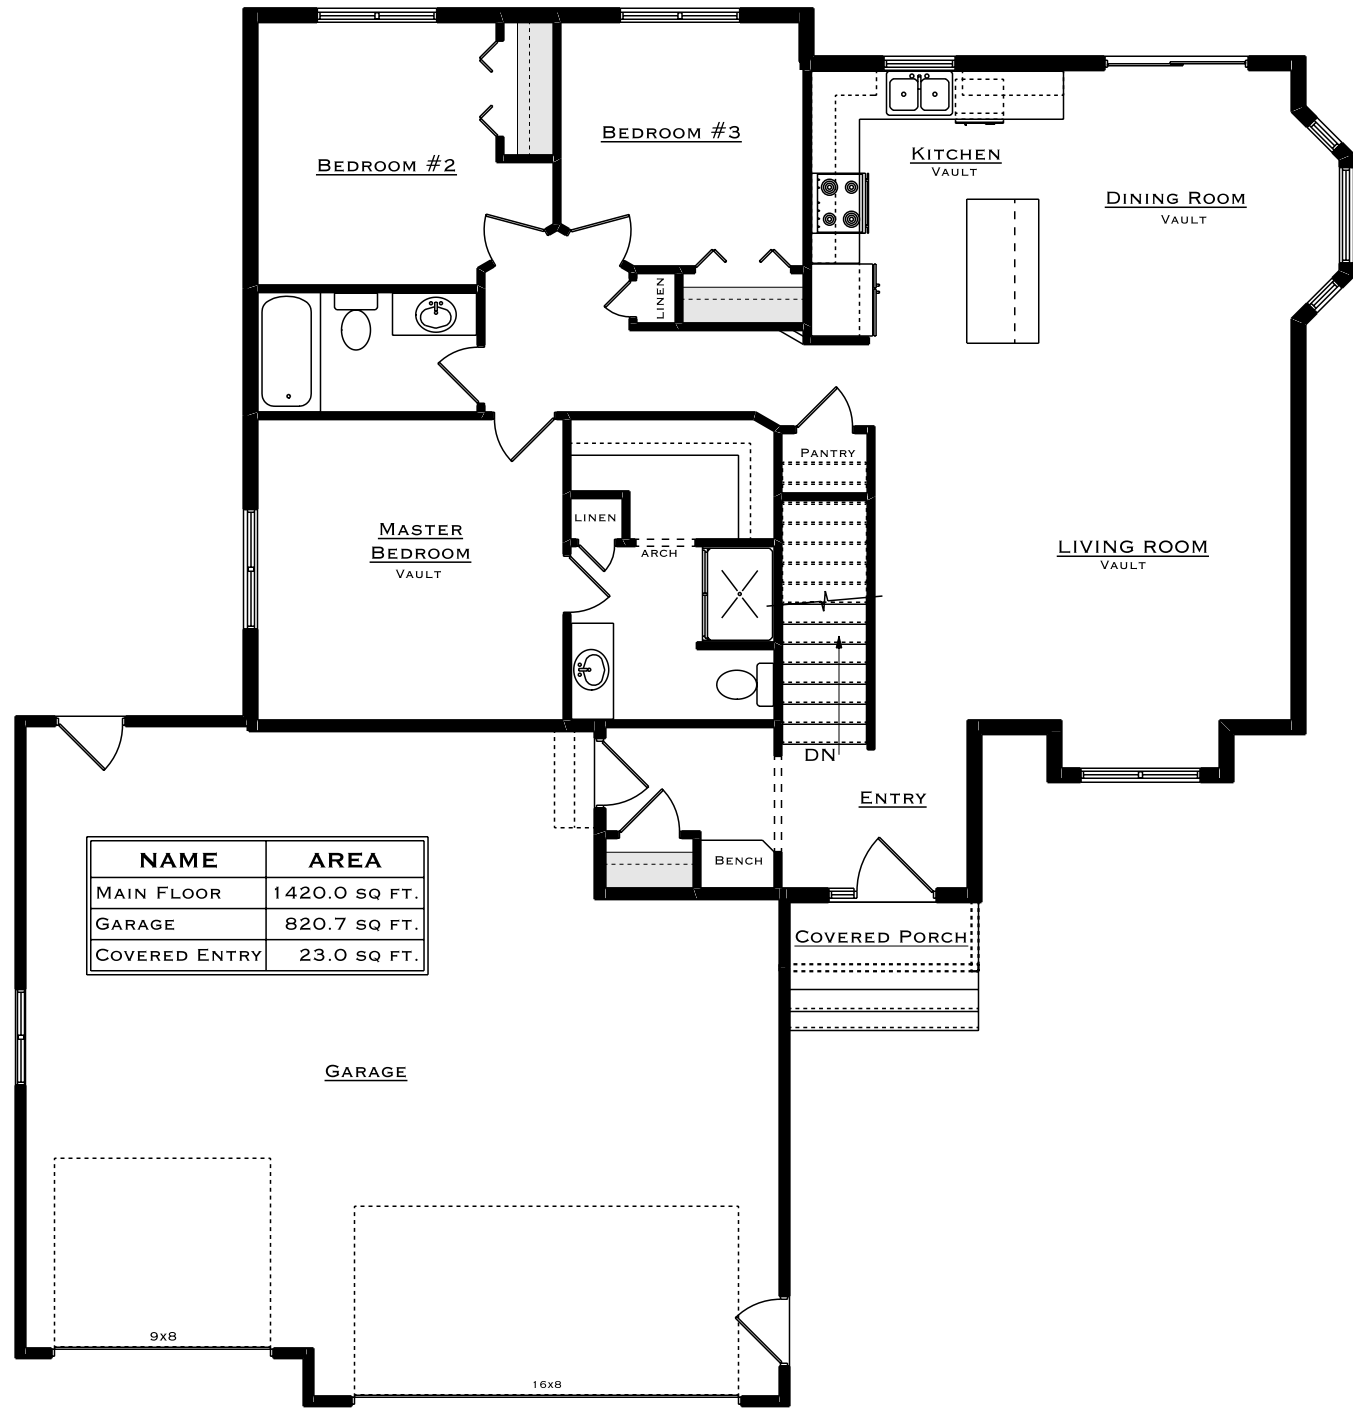

NAME	AREA
MAIN FLOOR	1420.0 SQ FT.
GARAGE	820.7 SQ FT.
COVERED ENTRY	23.0 SQ FT.

9x8

16x8




FRONT STREET MILLWORK & LUMBER, INC.
1416 EAST FRONT AVENUE - BISMARK, ND 58504
PHONE: (701) 255-1636 FAX: (701) 222-0500
MARCIE@FRONTSTREETMILLWORK.COM

DRAWN FOR:
BOULDER HOMES
PLAN NAME: BDR-MARIETTA GL

DRAWN BY: MARCIE FRANKLUND
DATE: OCTOBER 23, 2014
REVISED: THURSDAY, MARCH 03, 2016

SCALE:
1/8" = 1'-0"

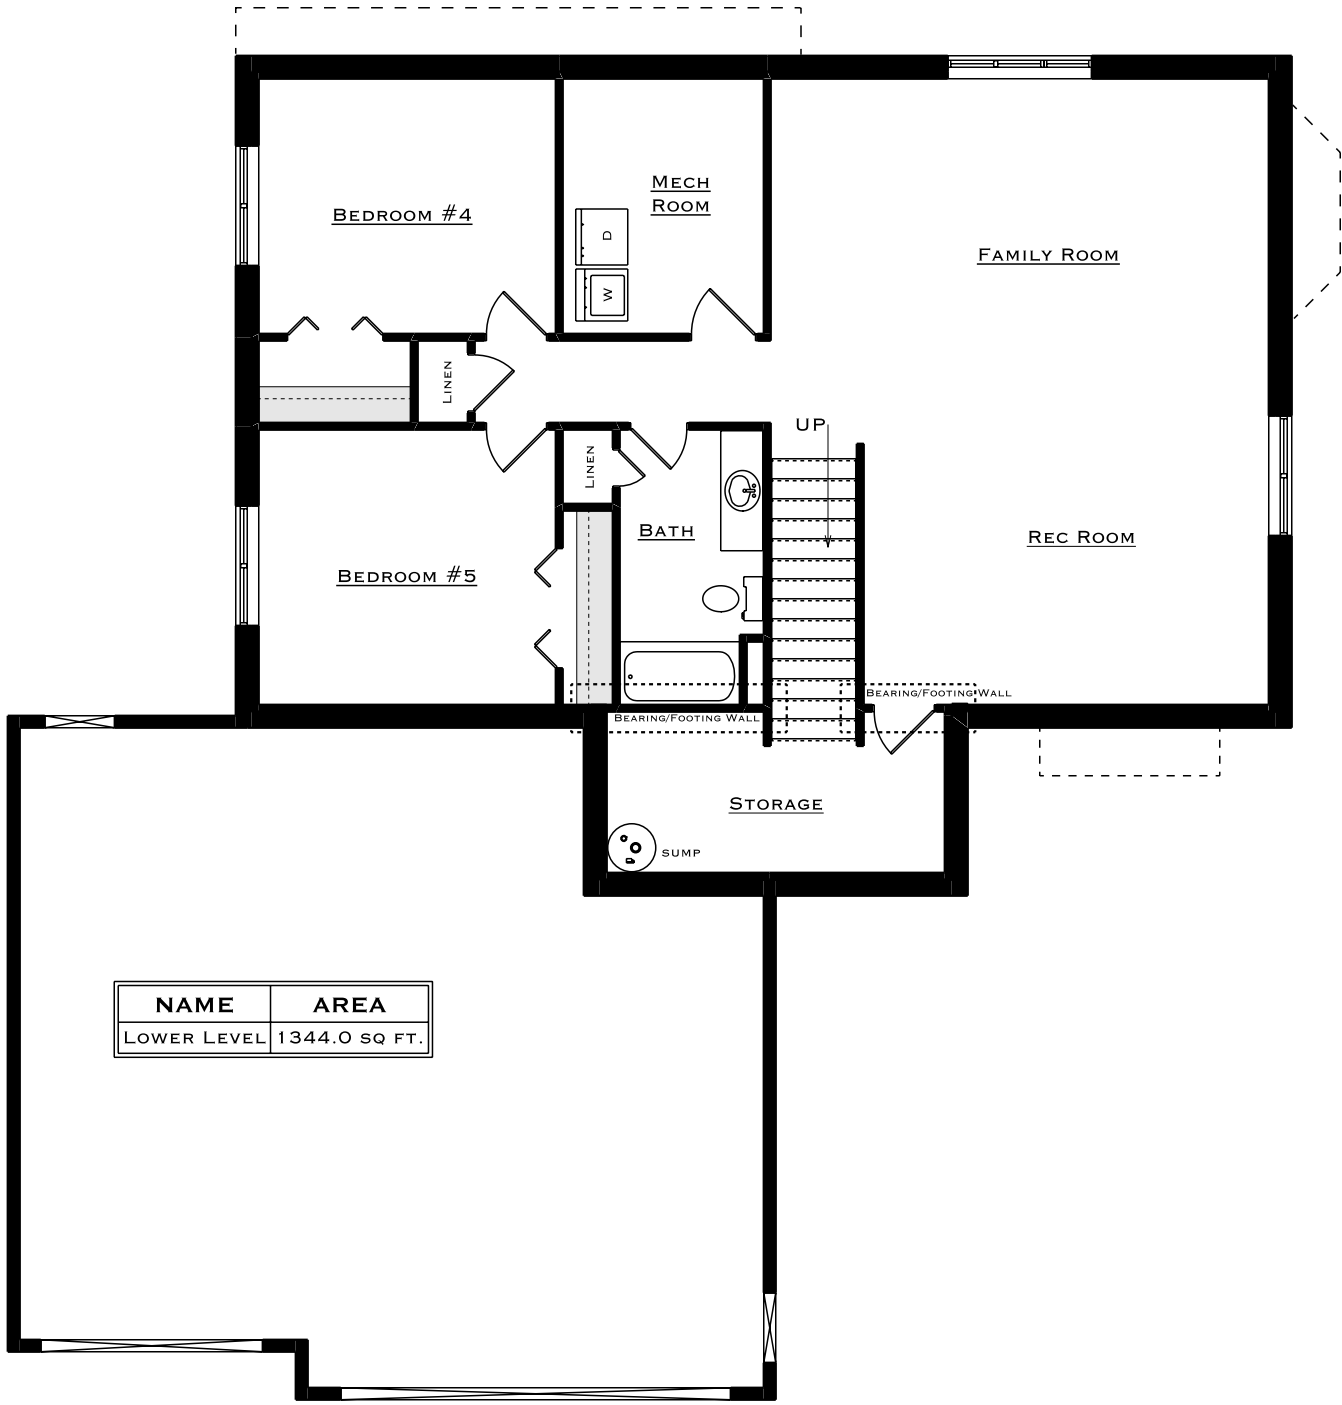

NAME	AREA
LOWER LEVEL	1344.0 SQ FT.