



**FRONT ELEVATION**



**REAR ELEVATION**

**THE AMBER**



**FRONT STREET MILLWORK & LUMBER, INC.**  
 3320 E CENTURY AVE - BISMARCK, ND 58503  
 PHONE: 701-255-1636 FAX: 701-222-0500  
 MARCIE@FRONTSTREETMILLWORK.COM

DRAWN FOR:  
**BOULDER HOMES**  
PLAN NAME: BDR-THE AMBER GR

DRAWN BY: MARCIE FRANKLUND  
DATE: FEBRUARY 13, 2018  
REVISED: WEDNESDAY, MARCH 20, 2019

SCALE:  
 1/2" = 1'



**FRONT STREET MILLWORK & LUMBER, INC.**  
3320 E CENTURY AVE - BISMARCK, ND 58503  
PHONE: 701-255-1636 FAX: 701-222-0500  
MARCIE@FRONTSTREETMILLWORK.COM

DRAWN FOR:  
**BOULDER HOMES**  
PLAN NAME: BDR-THE AMBER GR

DRAWN BY: MARCIE FRANKLUND  
DATE: FEBRUARY 13, 2018  
REVISED: WEDNESDAY, MARCH 20, 2019

SCALE:  
12" = 1'



**LEFT ELEVATION**



**RIGHT ELEVATION**




**FRONT STREET MILLWORK & LUMBER, INC.**  
 3320 E CENTURY AVE - BISMARCK, ND. 58503  
 PHONE: (701)255-1636 - FAX: (701)222-0500  
 EMAIL: MARCIE@FRONTSTREETMILLWORK.COM

DRAWN FOR:  
**BOULDER HOMES**  
PLAN NAME: BDR-THE AMBER GR

DRAWN BY: MARCIE FRANKLUND  
DATE: FEBRUARY 13, 2018  
REVISED: WEDNESDAY, MARCH 20, 2019

SCALE:  
 8" = 1'-0"

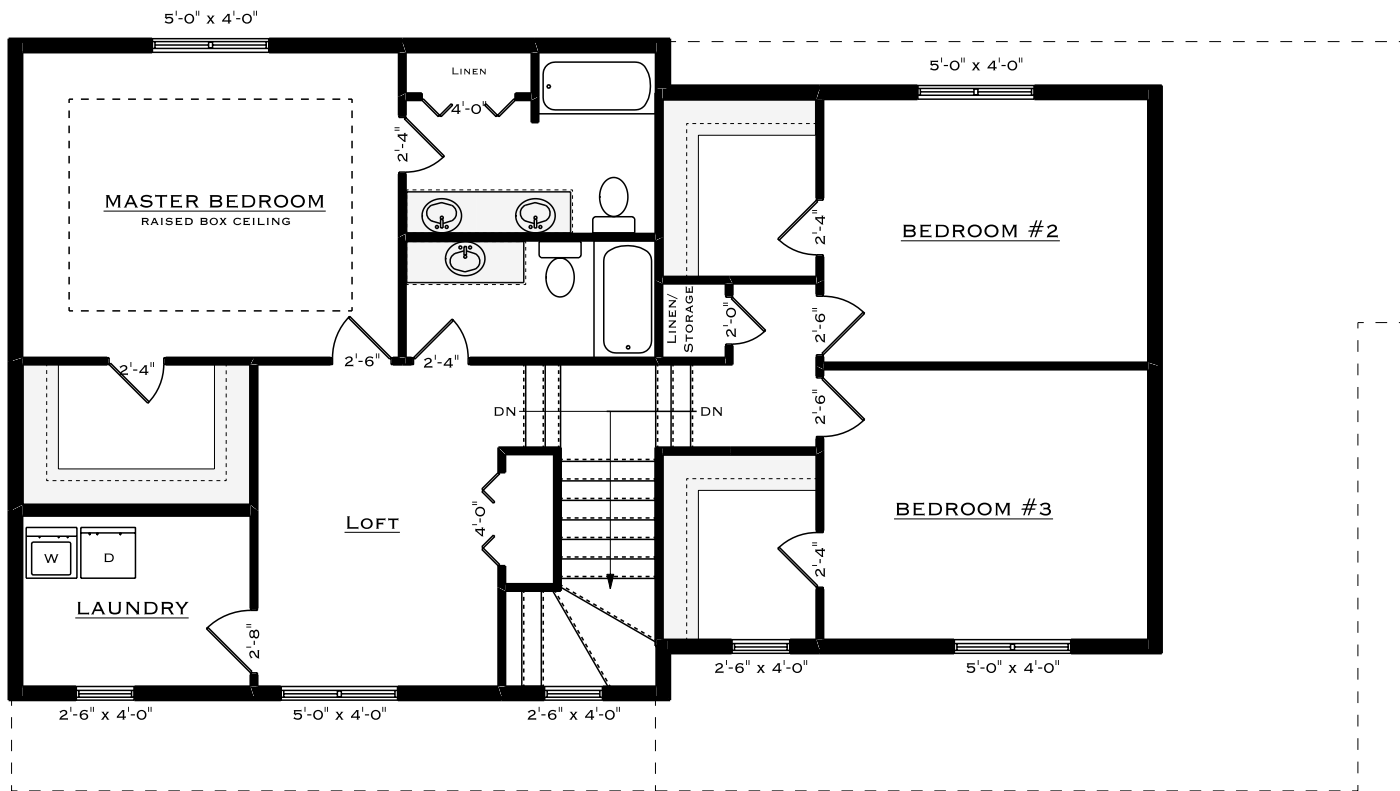

NAME	AREA
UPPER FLOOR	1222.3 SQ. FT.




**FRONT STREET MILLWORK & LUMBER, INC.**  
 3320 E CENTURY AVE - BISMARCK, ND. 58503  
 PHONE: (701)255-1636 - FAX: (701)222-0500  
 EMAIL: MARCIE@FRONTSTREETMILLWORK.COM

**BOULDER HOMES**  
 PLAN NAME: BDR-THE AMBER GR

**DRAWN BY:** MARCIE FRANKLUND  
**DATE:** FEBRUARY 13, 2018  
**REVISED:** WEDNESDAY, MARCH 20, 2019


**SCALE:** 8" = 1'-0"

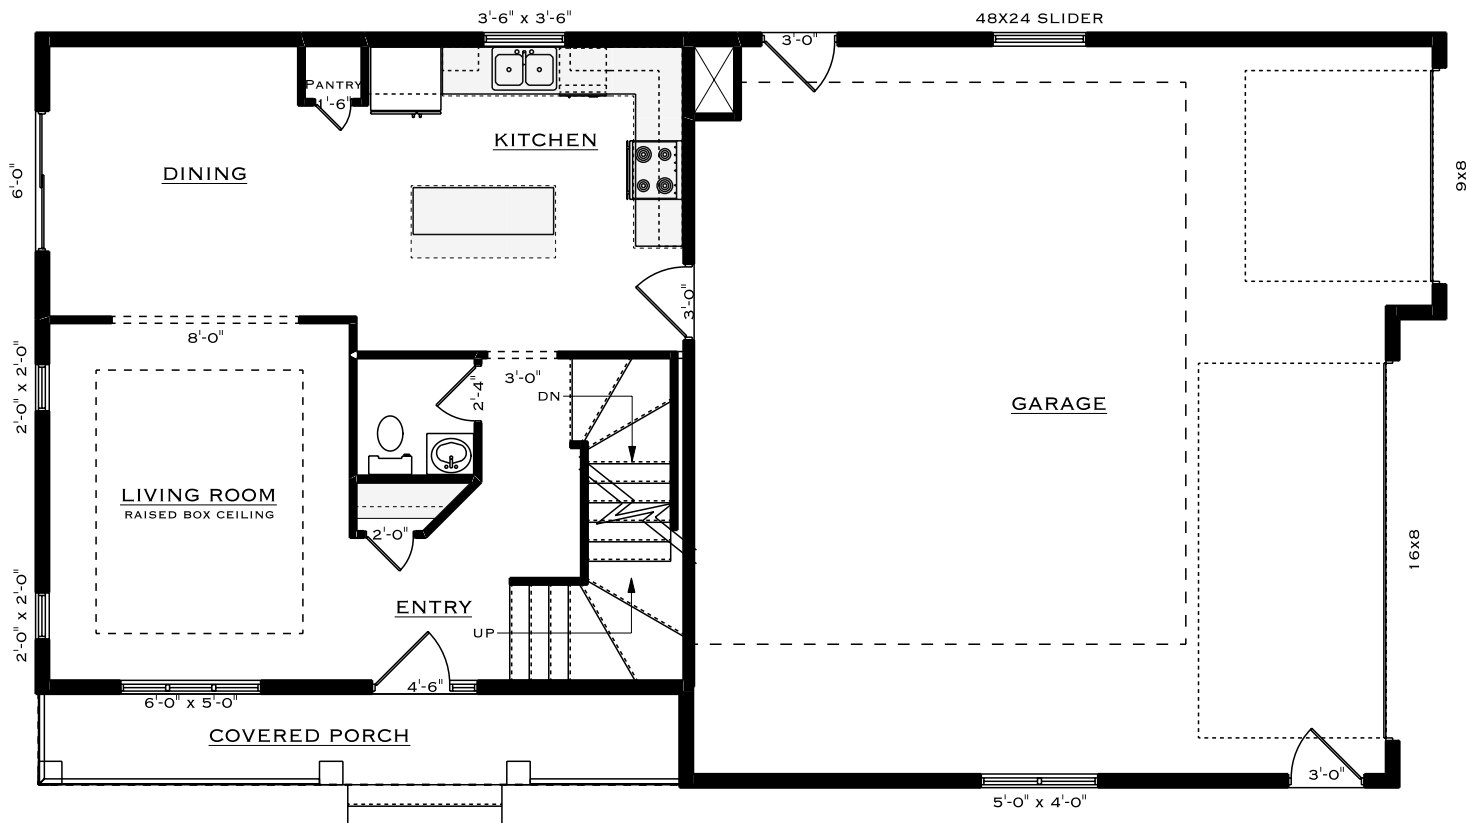

**NOTES:**  
 8' MAIN, UPPER, & LOWER WALL HEIGHT

NAME	AREA
MAIN FLOOR	784.0 SQ FT.
GARAGE	986.0 SQ FT.
COVERED ENTRY	102.0 SQ FT.



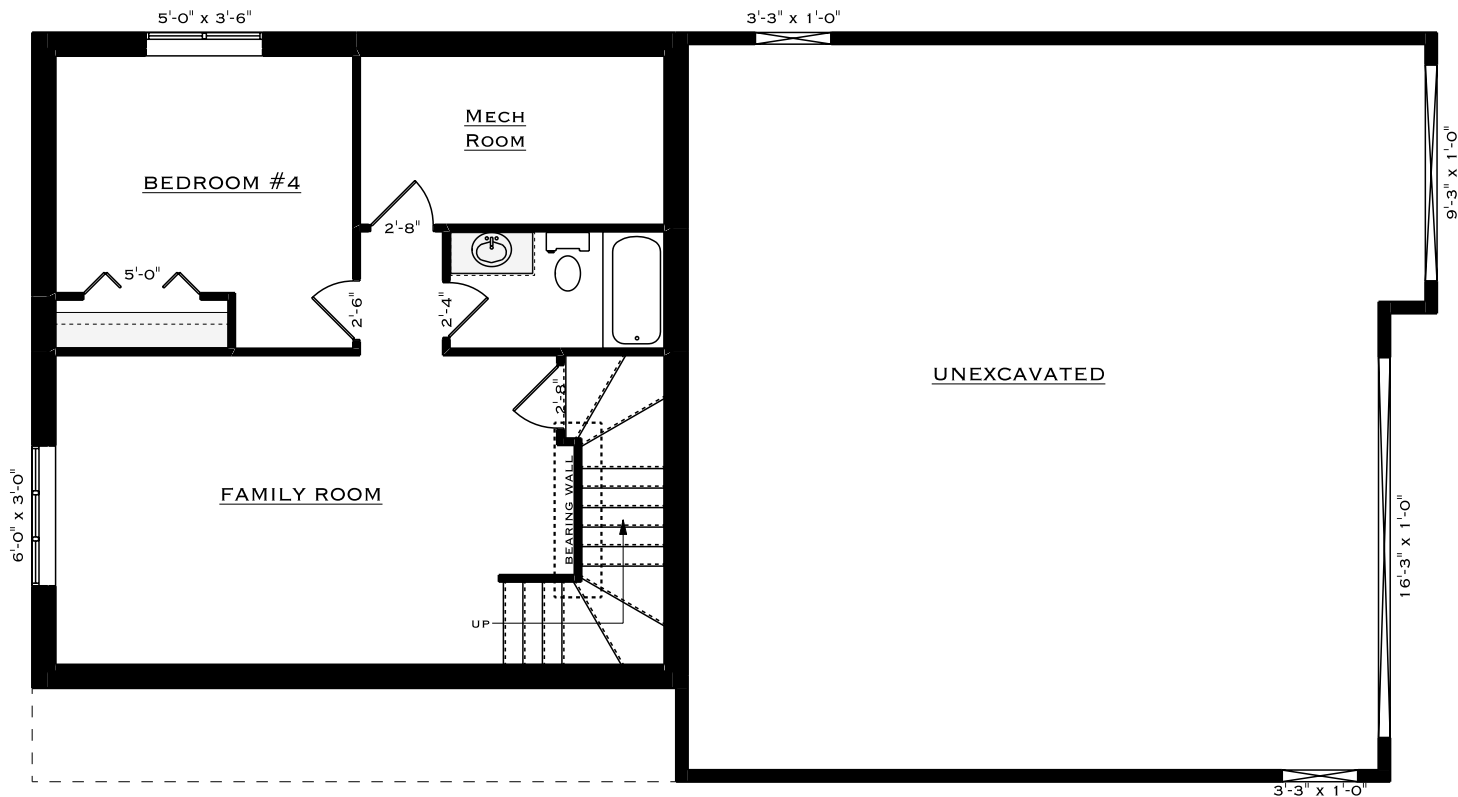

NAME	AREA
LOWER LEVEL UNFINISHED	784.0 SQ FT.



**FRONT STREET MILLWORK & LUMBER, INC.**  
 3320 E CENTURY AVE - BISMARCK, ND 58503  
 PHONE: (701) 255-1636 - FAX: (701) 222-0500  
 EMAIL: MARCIE@FRONTSTREETMILLWORK.COM

DRAWN FOR:  
**BOULDER HOMES**  
PLAN NAME: BDR-THE AMBER GR

DRAWN BY: MARCIE FRANKLUND  
DATE: FEBRUARY 13, 2018  
REVISED: WEDNESDAY, MARCH 20, 2019

SCALE:  
 1/8" = 1'-0"